


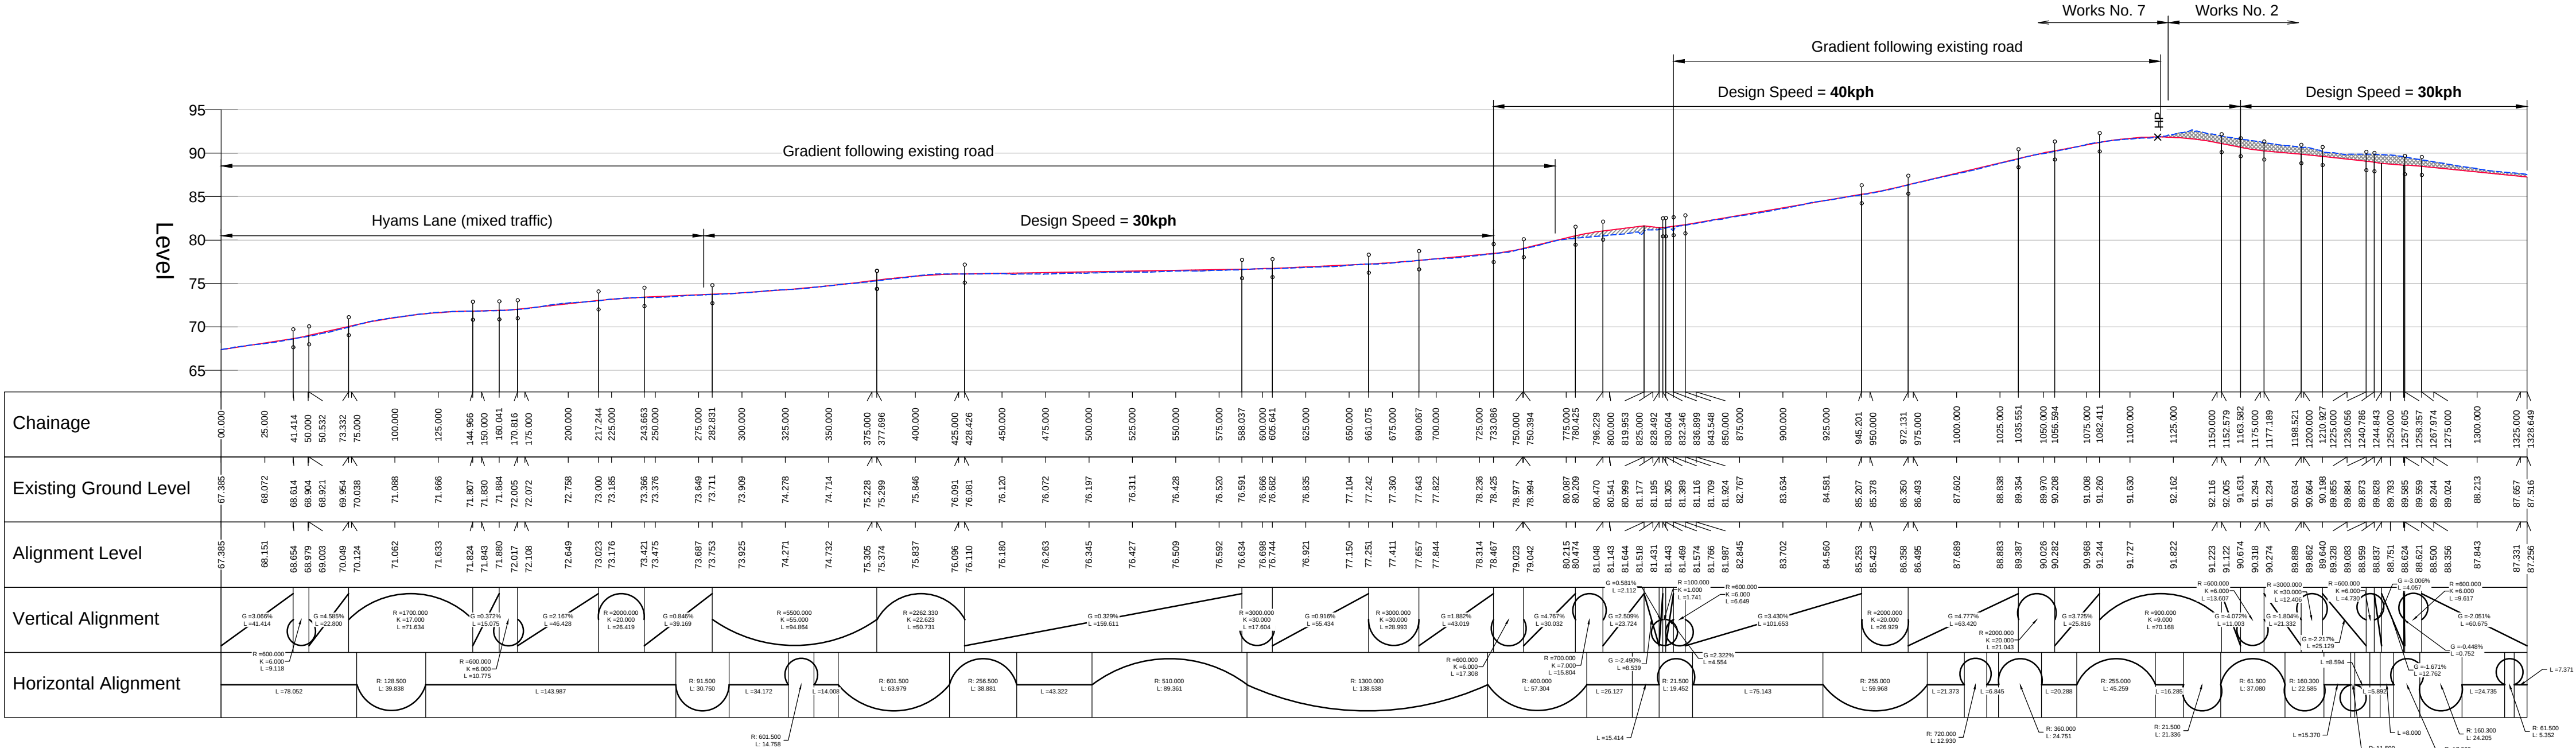

HYAM LANE CL LONGSECTION
SCALE: H 1:2500,V 1:500. DATUM: 65.000

By reference to the Works Plans (Document 2.3A) and Schedule 1 of the Development Consent Order this longsection shows the following highway works:
• Works No. 7.

- Notes
- All dimensions in metres unless noted otherwise. All levels are in metres Above Ordnance Datum (mAOD).
 - The height of proposed bridges, embankments and depths of cuttings are indicative subject to the limits of deviation referred to in the order.
 - The proposed works including their specific alignment will be subject to detailed design within the limits of deviation identified on the works plans and as described in Article 4 of the development consent order.

Refer to document DCO 2.8A Highway Plan General Arrangement for location of profiles on this drawing.

- Legend
- Existing ground level
 - Proposed ground level
 - Area of cutting
 - Area of Fill
 - Departure from standards
 - High / Low point

P04	08.10.25	Notes amended and Works No. references added	SRH	SRH
P03	31.07.25	Issued for DCO Submission	JFP	SRH
P02	24.06.25	Dwg frame update, minor highway revisions	MS	SRH
P01	15.06.25	Issued for information	MS	SRH
Rev	Date	Details of issue / revision	Drw	Rev

ISSUES & REVISIONS



THE EAST MIDLANDS GATEWAY PHASE 2 AND HIGHWAY ORDER 202[]

Highway Plans Long Sections Sheet 4 HYAM'S LANE

Scale	1:2500	Drawn	M.S
Size	A1	Reviewed	S.H
Regulation	6(2)	Document	DCO 2.10D
Drawing Status	DCO SUBMISSION		
Drawing No.	EMG2-BWB-HGT-HYAM-DR-H-0651	Revision	P04