

**East Midlands Gateway
Phase 2 (EMG2)**

Document DCO 6.21C/MCO 6.21C

ENVIRONMENTAL STATEMENT

Technical Appendices

Appendix 21C

Figure of 'other developments'


October 2025

21


The East Midlands Gateway Phase 2
and Highway Order 202X and The East Midlands Gateway
Rail Freight and Highway (Amendment) Order 202X

[SEGRO.COM/SLPEMG2](https://segro.com/slpemg2)

SEGRO

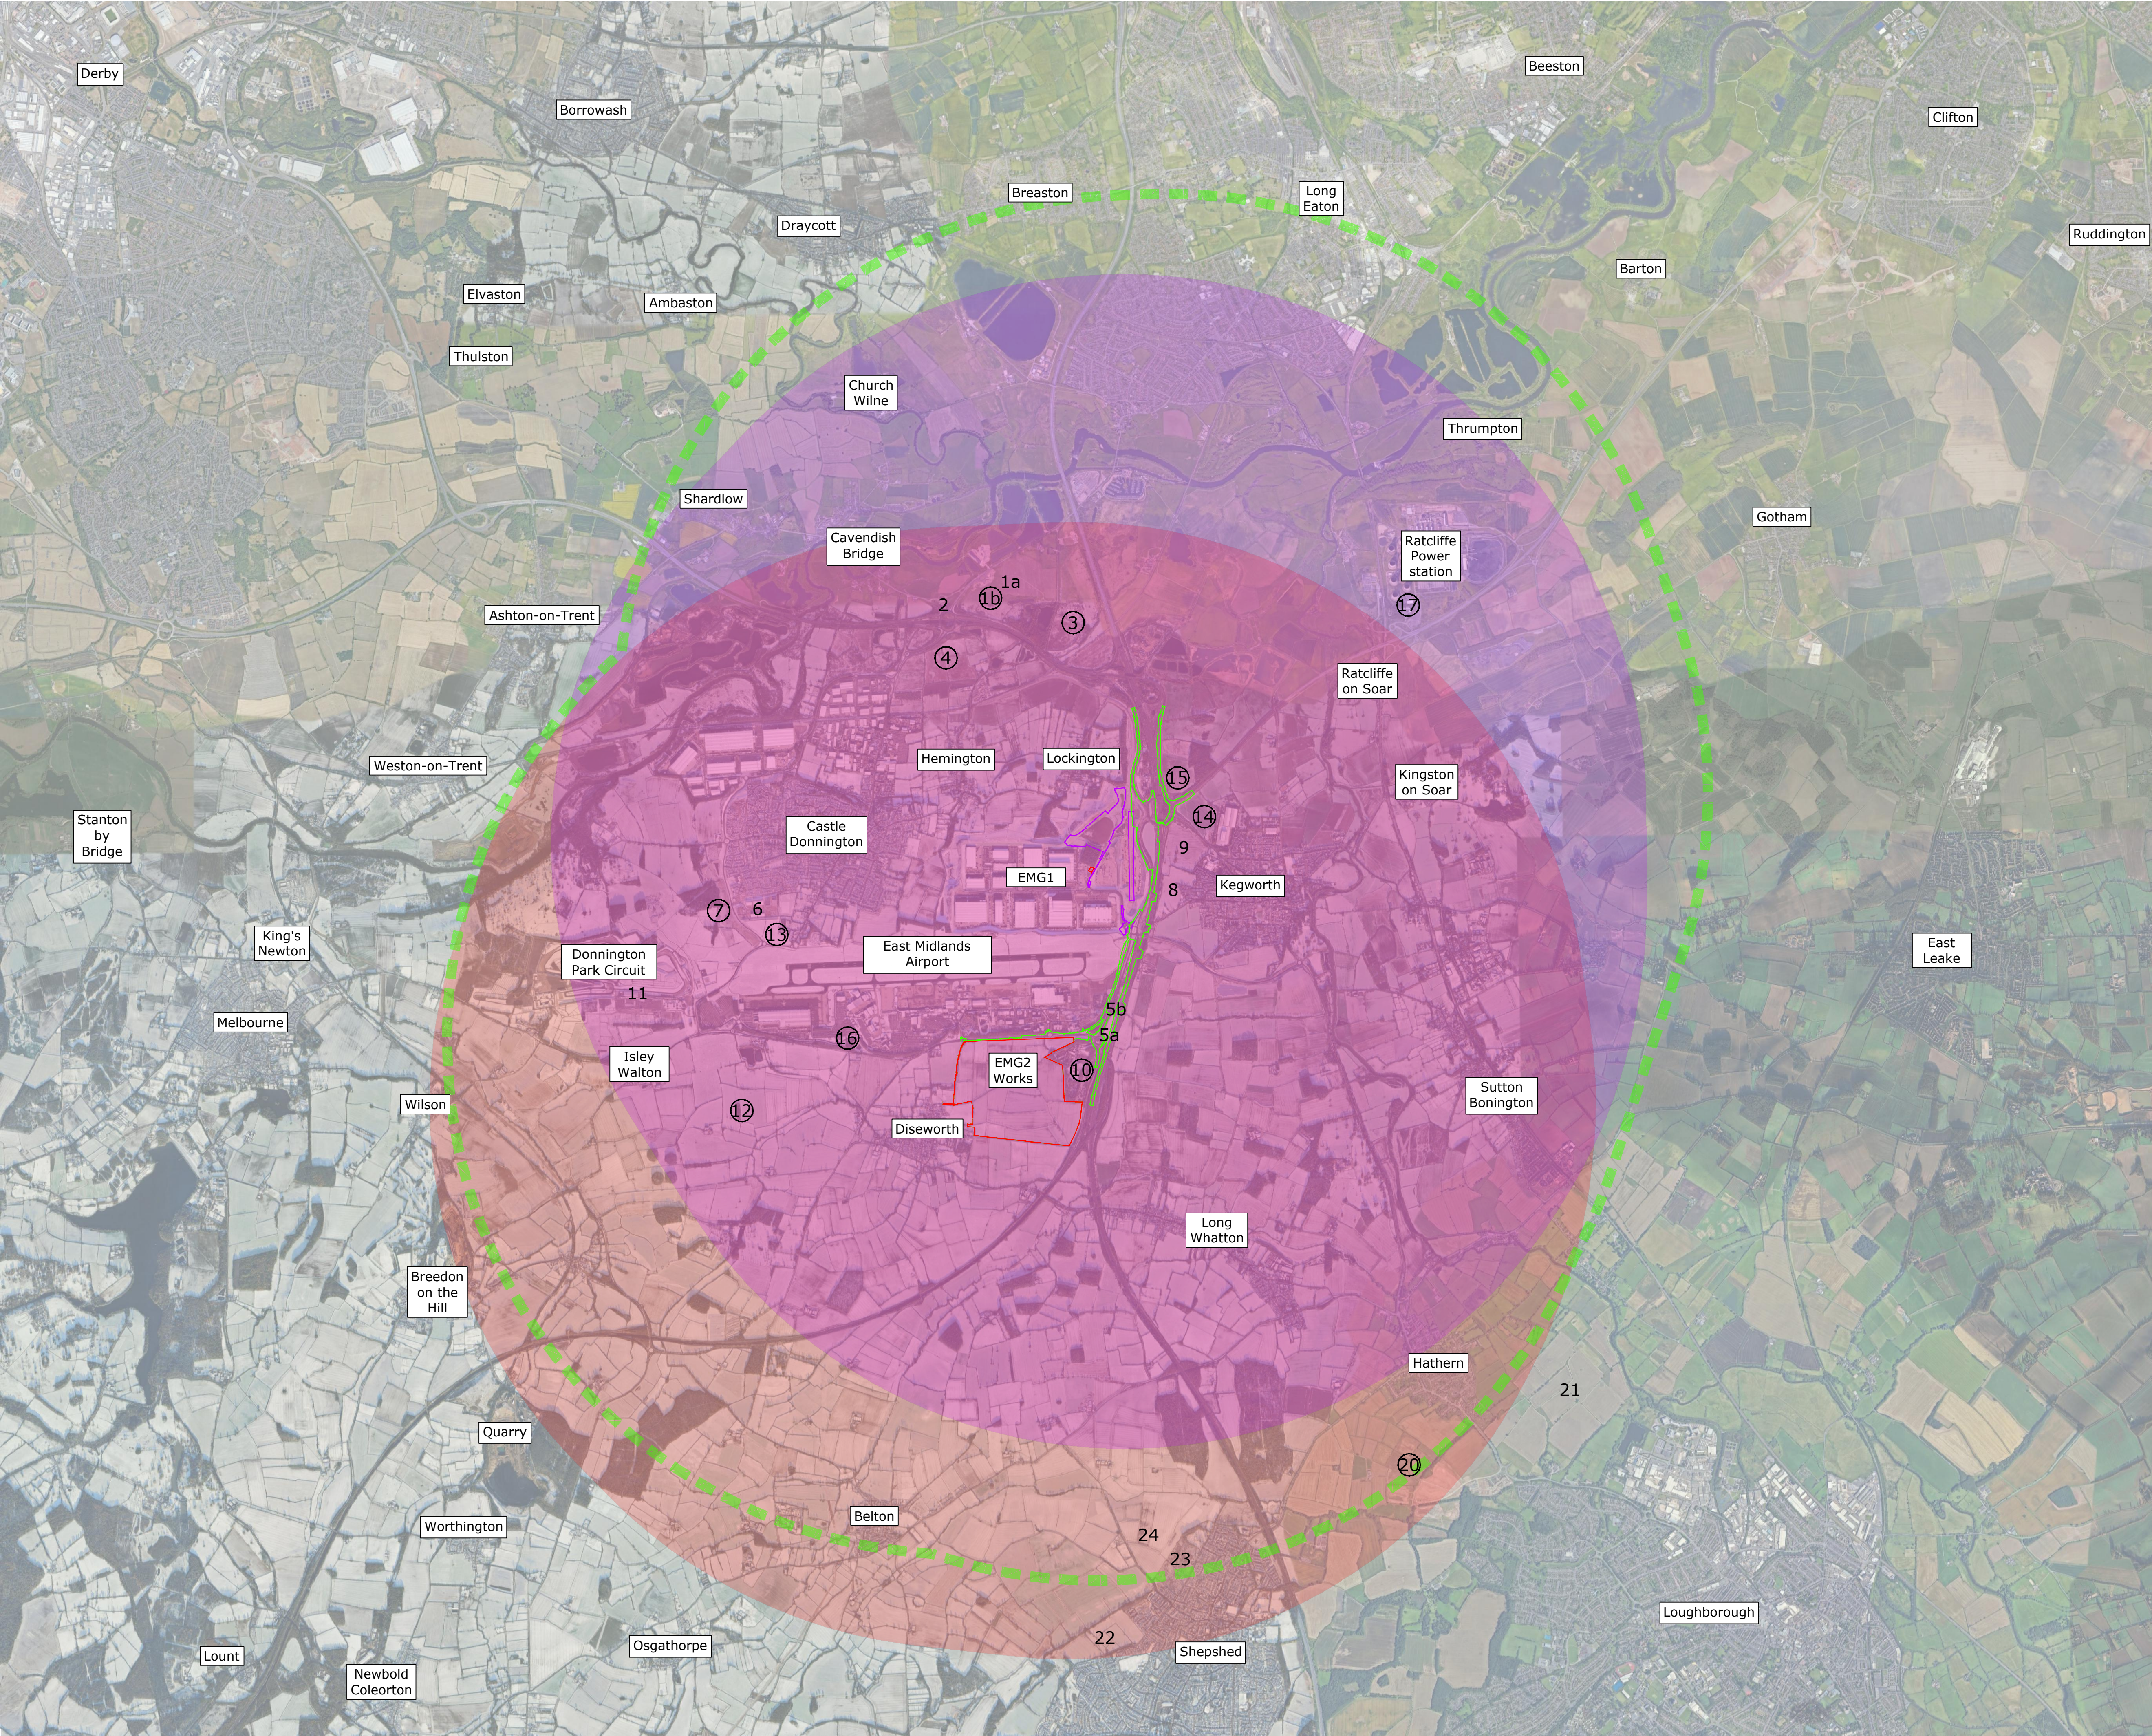

- Dimensions are in millimeters, unless stated otherwise.
- Scaling of this drawing is not recommended.
- It is the recipients responsibility to print this document to the correct scale.
- All relevant drawings and specifications should be read in conjunction with this drawing.

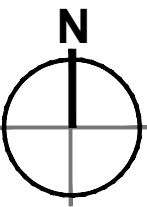

Key

- EMG1 Works
- EMG2 Works
- Highway Works
- EMG1 Works (5Km zone of influence)
- EMG2 Works (5Km zone of influence)
- EMG 1-2 zone of influence overlap
- Highway Works (5Km zone of influence)

- 1a 'Other developments' identified but not shortlisted
- 1b 'Other development' to be taken forward to stage 3/4 of Cumulative Effects Assessment

rev	amendments	by	ckd	date
-----	------------	----	-----	------

East Midlands Gateway,
Phase 2
Cumulative Effects Assessment

SEGRO



Newark Beacon Innovation Centre, Caferlasta Way, Newark, Nottinghamshire NG24 2TN
o: +44 (0)1636 653027 f: +44 (0)1636 653010 e: info@umcarchitects.com

Drawing Status:	DCO Submission
Drawn / Checked:	LM / MS
Date:	26/02/2025
Scale:	1:30,000 A1
Drawing no:	Revision:
19232 F0098	E