




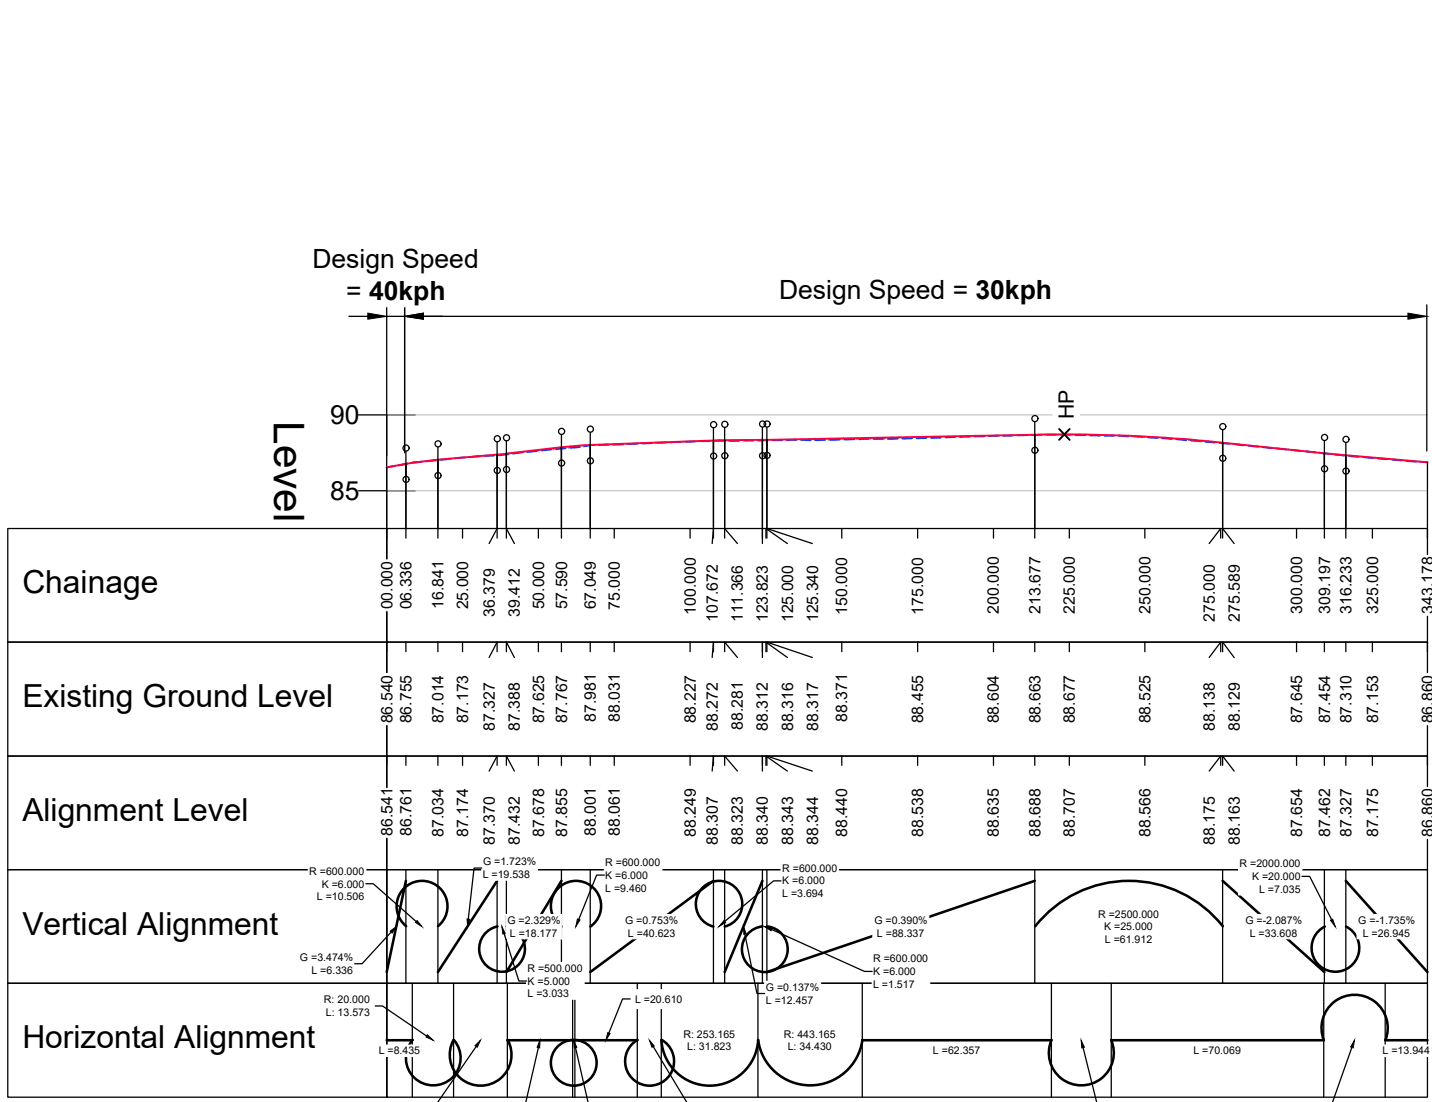


ACTIVE TRAVEL LINK (SECTION A) LONGSECTION
SCALE: H 1:2500,V 1:500. DATUM: 85.000

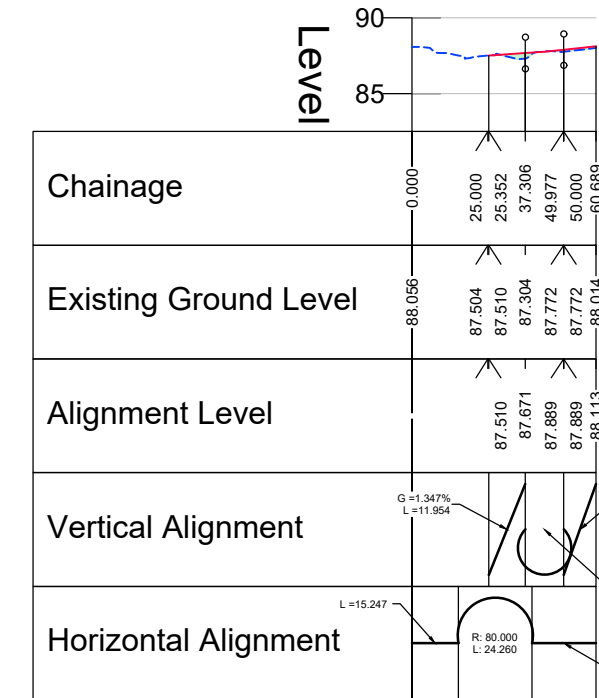

EMG2 SITE ACCESS CL LONGSECTION
SCALE: H 1:2500,V 1:500. DATUM: 85.000

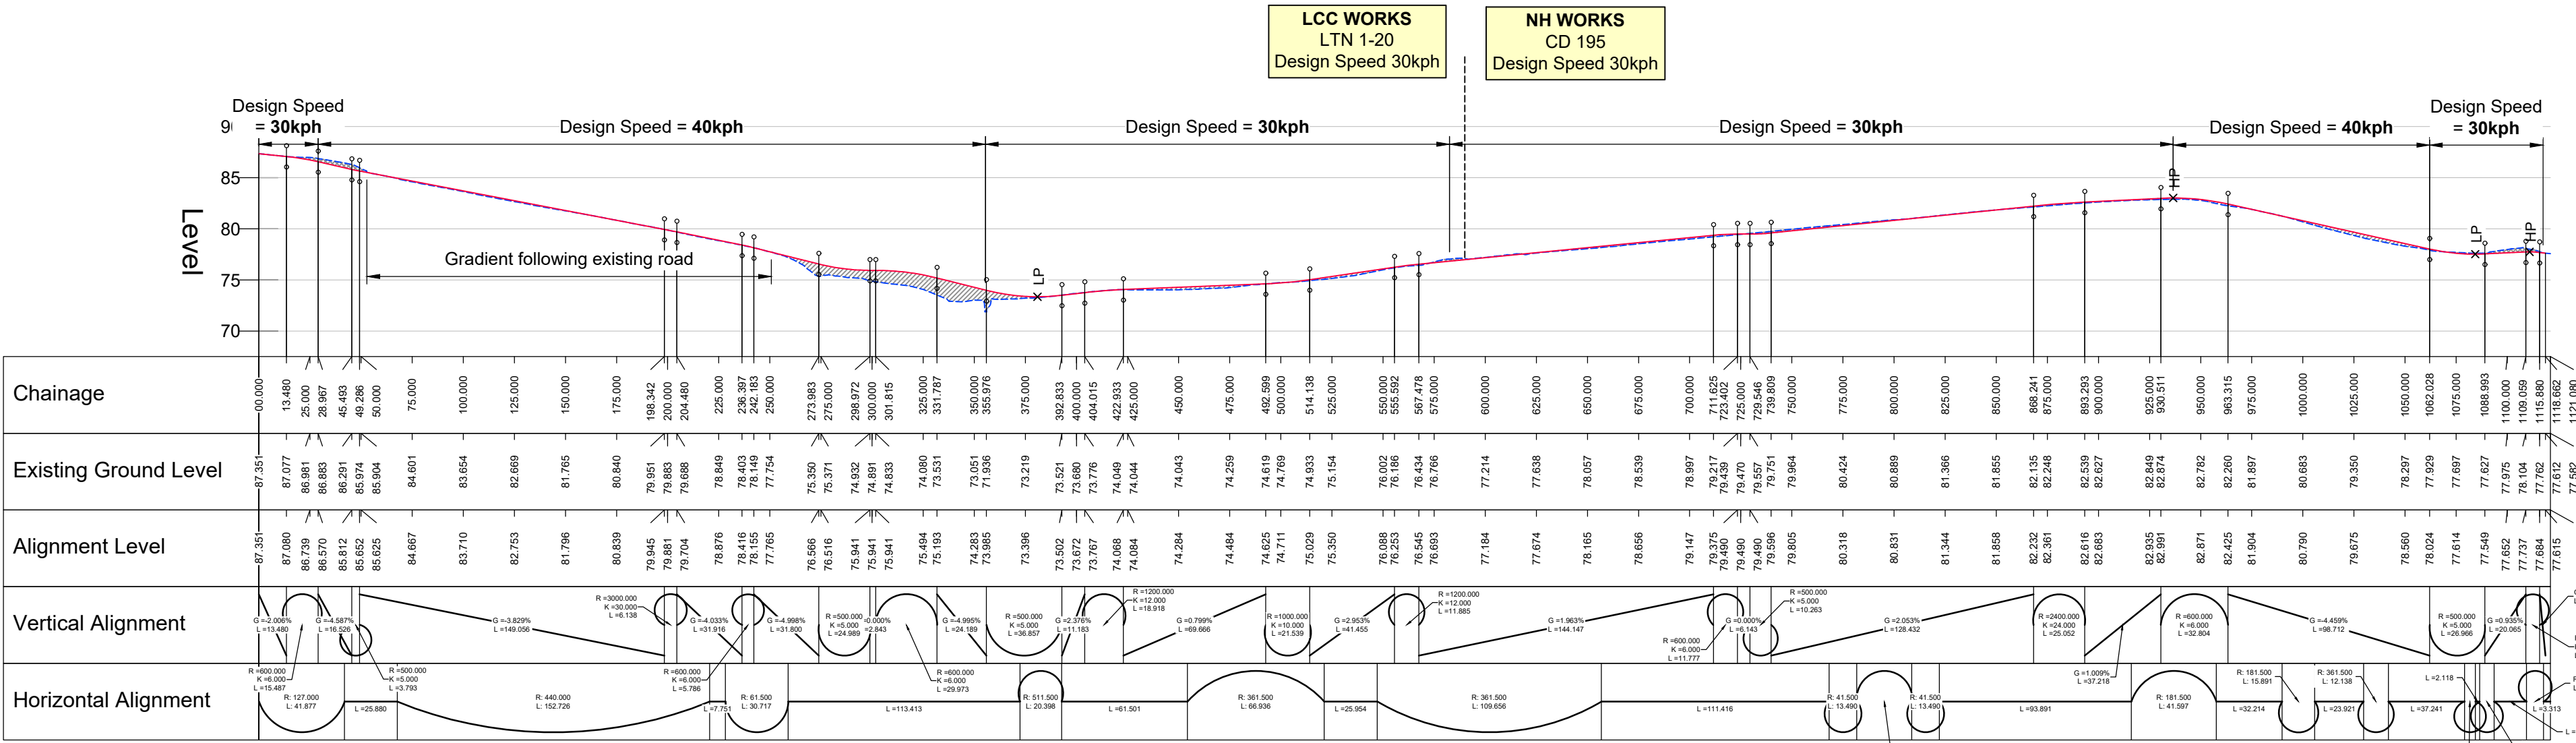

ACTIVE TRAVEL LINK (SECTION B) LONGSECTION
SCALE: H 1:2500,V 1:500. DATUM: 70.000

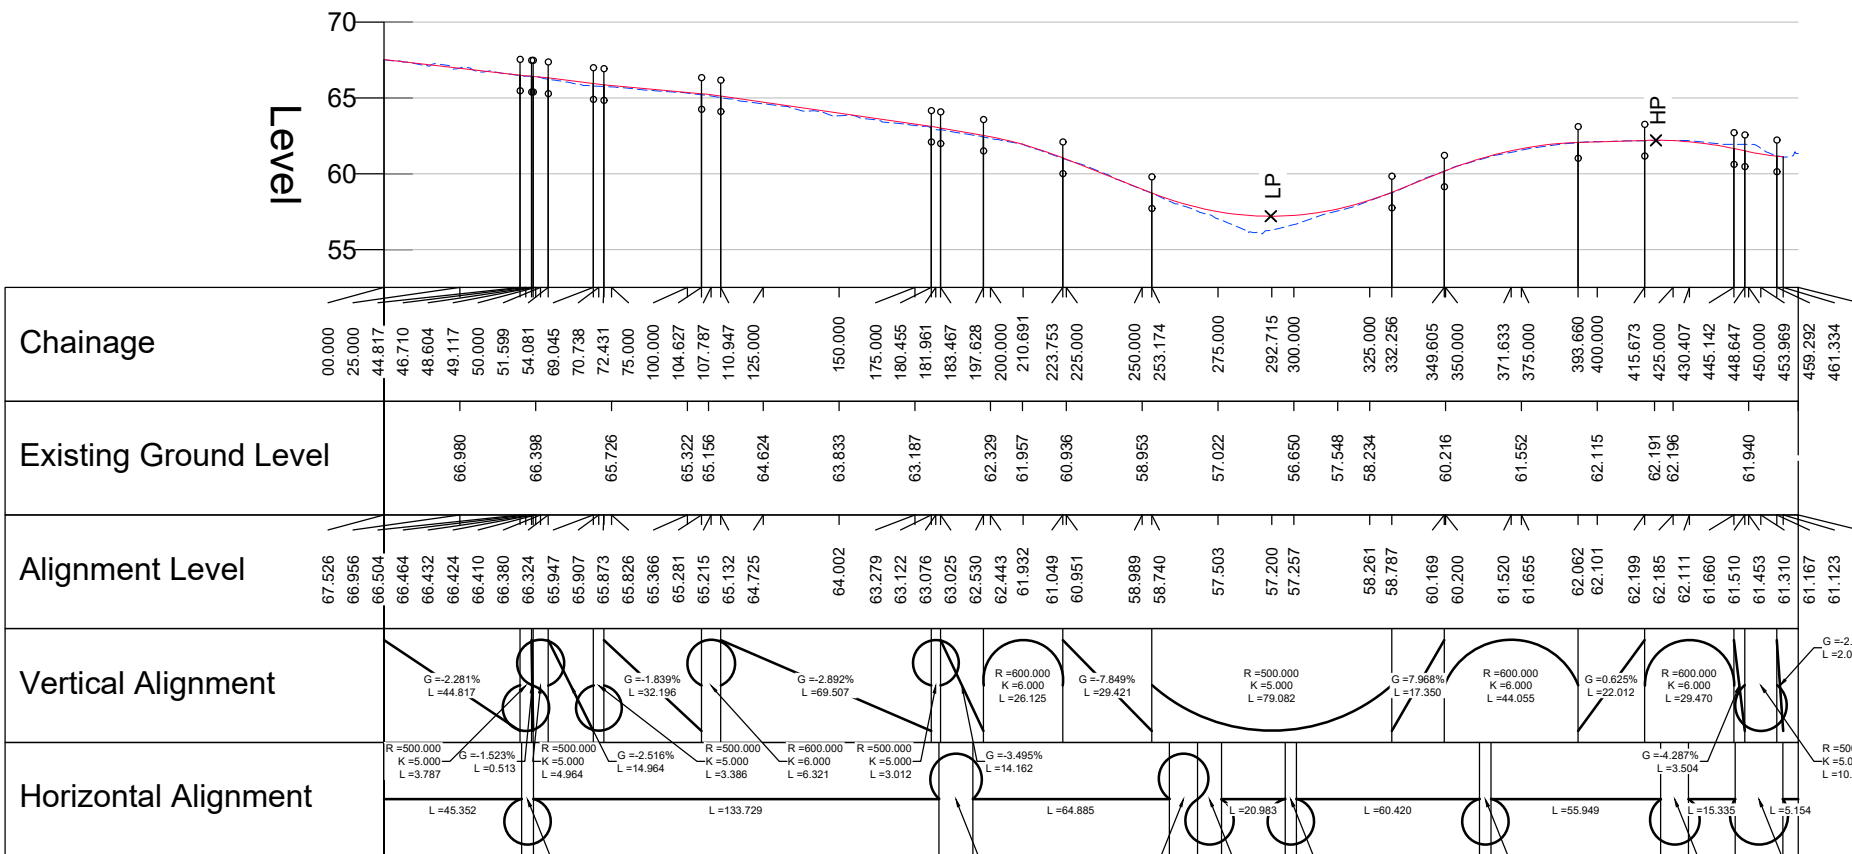

L57 SHARED USE CYCLE TRACK PROFILE
SCALE: H 1:2500,V 1:500. DATUM: 55.000

Legend

1. Do not scale this drawing. All dimensions must be checked/ verified on site. If in doubt ask.

2. This drawing is to be read in conjunction with all relevant architects, engineers and specialists drawings and specifications.

3. All dimensions in metres unless noted otherwise. All levels in metres unless noted otherwise.

4. Any discrepancies noted on site are to be reported to the engineer immediately.

5. The height of proposed bridges, embankments and depths of cuttings are indicative subject to the limits of deviation referred to in the order.

6. All structure positions and sizes shown are indicative only.

7. The proposed works including their specific alignment will be subject to detailed design within the limits of deviation identified on the works plans.

--- Existing ground level

--- Proposed ground level

Area of cutting

Area of Fill

Departure from standards

HP

LP

High / Low Point

Refer to document DCO 2.8A, 2.8B Highway Plan General Arrangement for location of profiles on this drawing.

P03	31.07.25	Issued for DCO Submission	JFP SRH
P02	24.06.25	Dwg frame update, minor highway revisions	MS SRH
P01	15.06.25	Issued for information	MS SRH
Rev	Date	Details of issue / revision	Drw Rev
ISSUES & REVISIONS			

SEGRO

THE EAST MIDLANDS
GATEWAY PHASE 2 AND
HIGHWAY ORDER 202[]

Drawing Title

HIGHWAY PLANS
LONG SECTIONS SHEET 3
ACTIVE TRAVEL LINK, L57
FOOTPATH UPGRADE
AND EMG2 ACCESS

Scale

1:2500

Drawn

M.S

Size

A1

Reviewed

S.H

Regulation

6(2)

Document

DCO 2.10C

Drawing Status

DCO SUBMISSION

Drawing No.

EMG2-BWB-HGT-A453-DR-H-0651

Revision

P03

J:\2022\220500-East Midlands Gateway Phase 2\Project\Delivery\01-WP\Drawings\EMG2-BWB-HGT-A453-DR-H-0651_Document DCO 2.10C_EMG2 Highway Plans Long Sections Sheet 3.dwg