
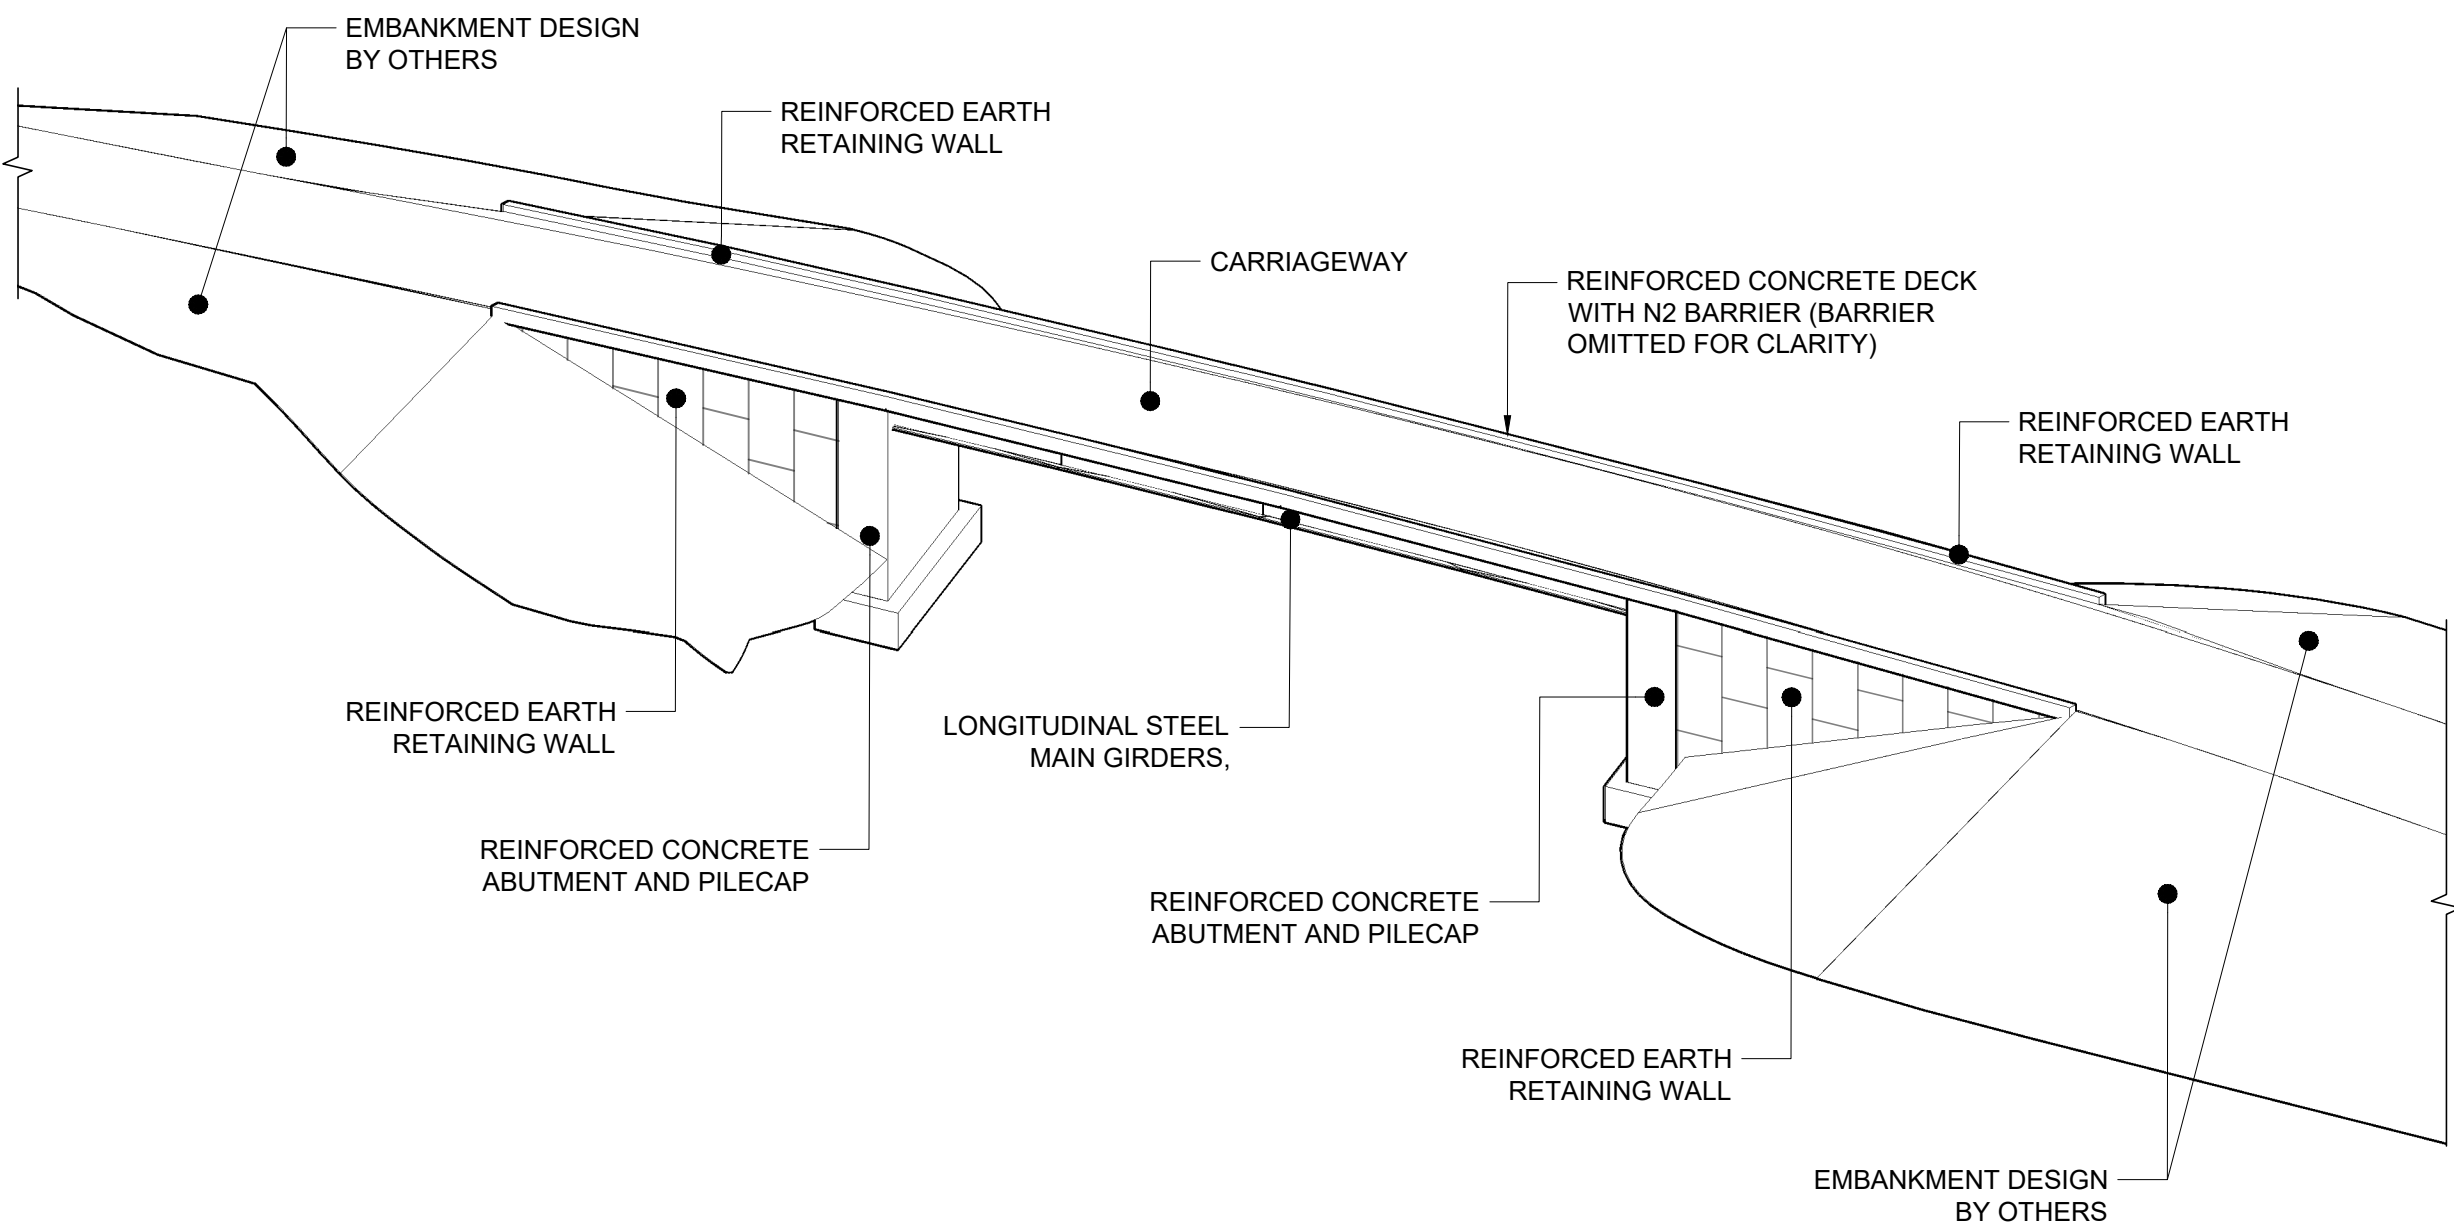


- NOTES
- ALL DIMENSIONS ARE IN MILLIMETRES UNLESS STATED OTHERWISE.
 - ALL LEVELS & COORDINATES ARE IN METRES RELATIVE TO PROJECT GRID

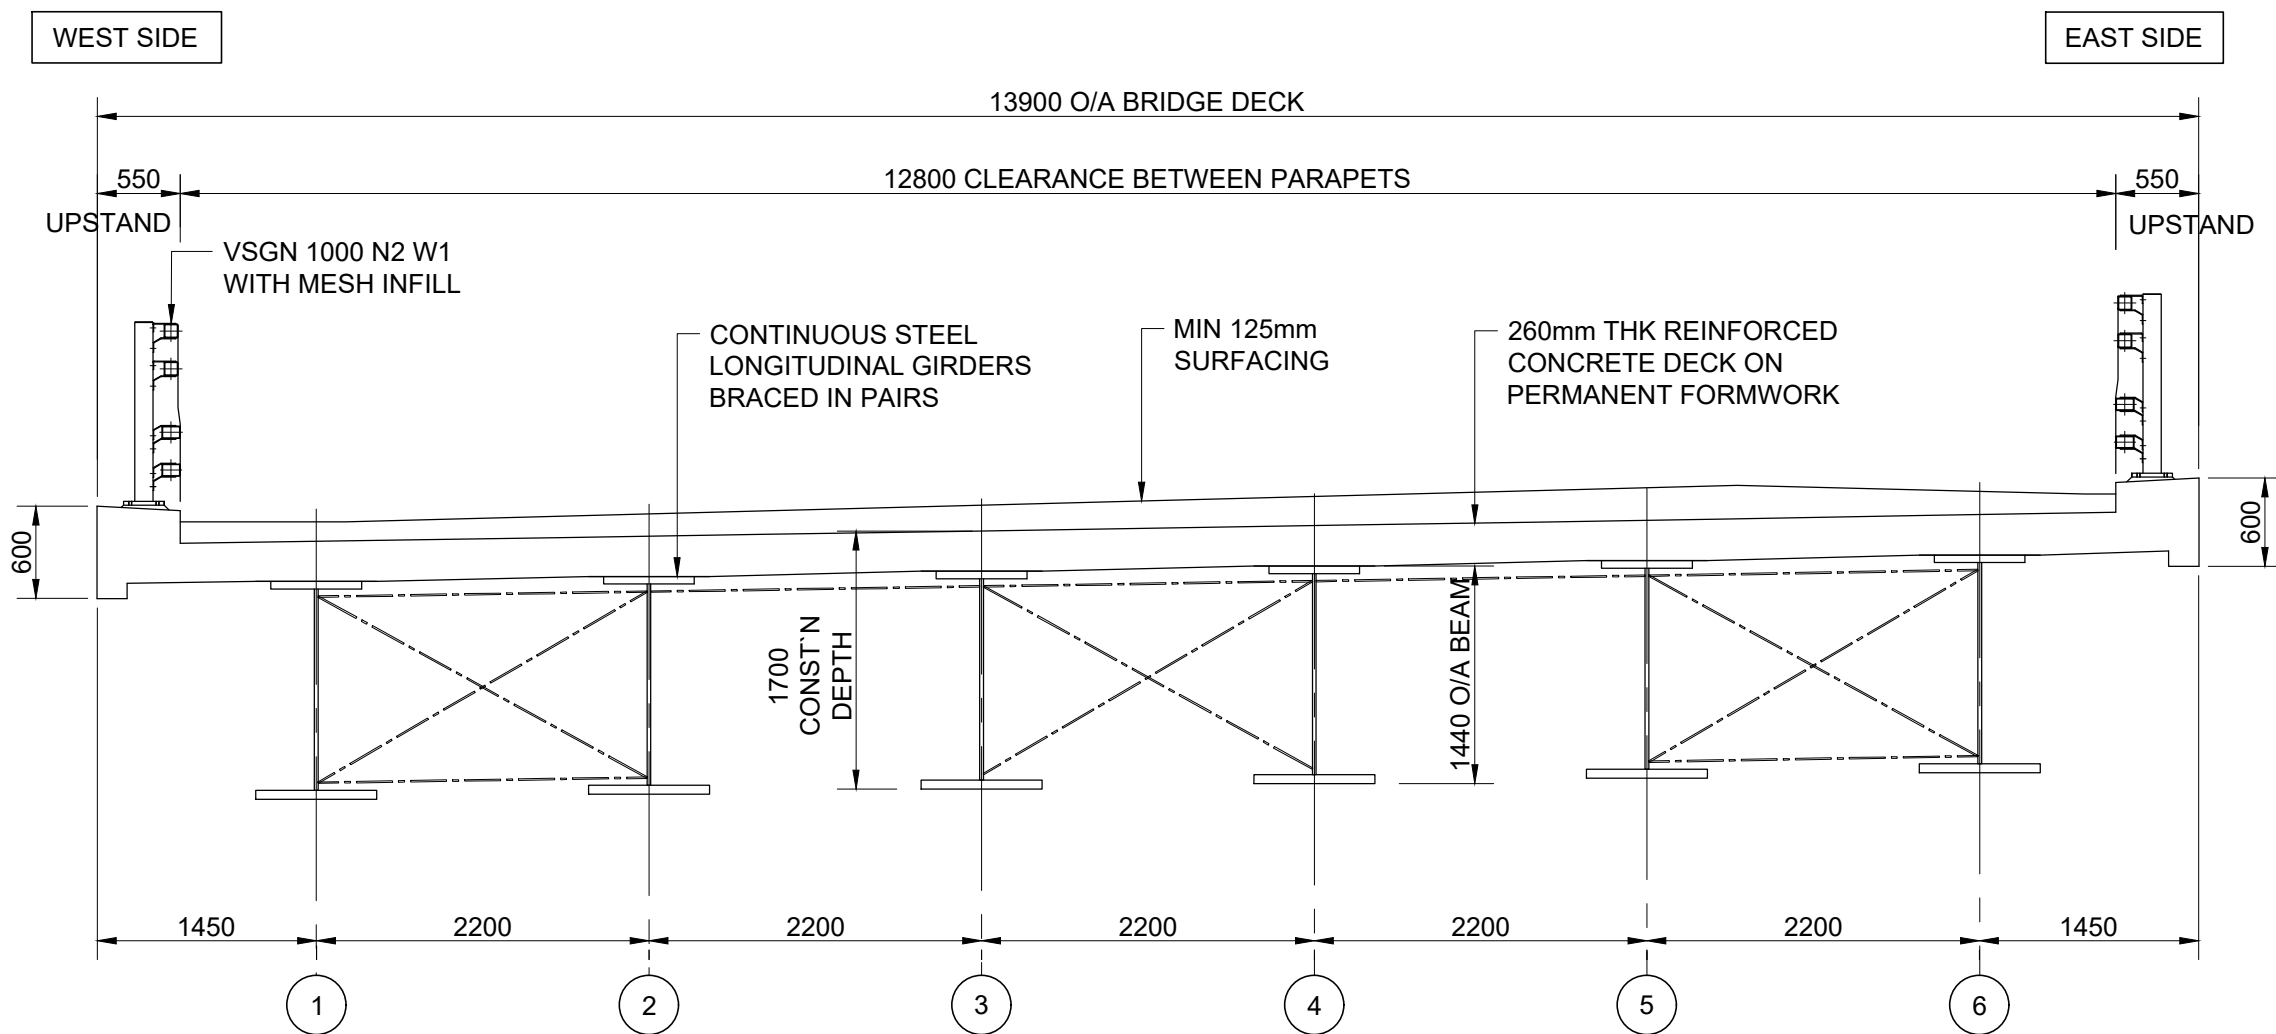

Legend

| | | | | |
|-----|----------|-----------------------------|-----|-----|
| P1 | 23.08.25 | Original Version | DGJ | AW |
| Rev | Date | Details of issue / revision | Drw | Rev |

ISSUES & REVISIONS

SEGRO

THE EAST MIDLANDS
GATEWAY PHASE 2 AND
HIGHWAY ORDER 202[]

Drawing Title

A453 BRIDGE PLAN

| | | | |
|-------|----------|----------|-----------|
| Scale | As Shown | Drawn | D.G.Jones |
| Size | A1 | Reviewed | A.White |

| | |
|------------|----------|
| Regulation | Document |
| 6(2) | DCO 2.11 |

Drawing Status

CONSULTATION DRAFT

| | |
|----------------------------|----------|
| Drawing No. | Revision |
| EMG2-CH-SBR-BR-DR-CB-00024 | P1 |

X:\Contracts\Year 2025\0325 EMG2 Options\Cad\WORKING DOCS\CONTRACT\EMG2-CH-SBR-BR-DR-CB-00024-BRIDGE OVER A453 (INTEGRAL).dwg