


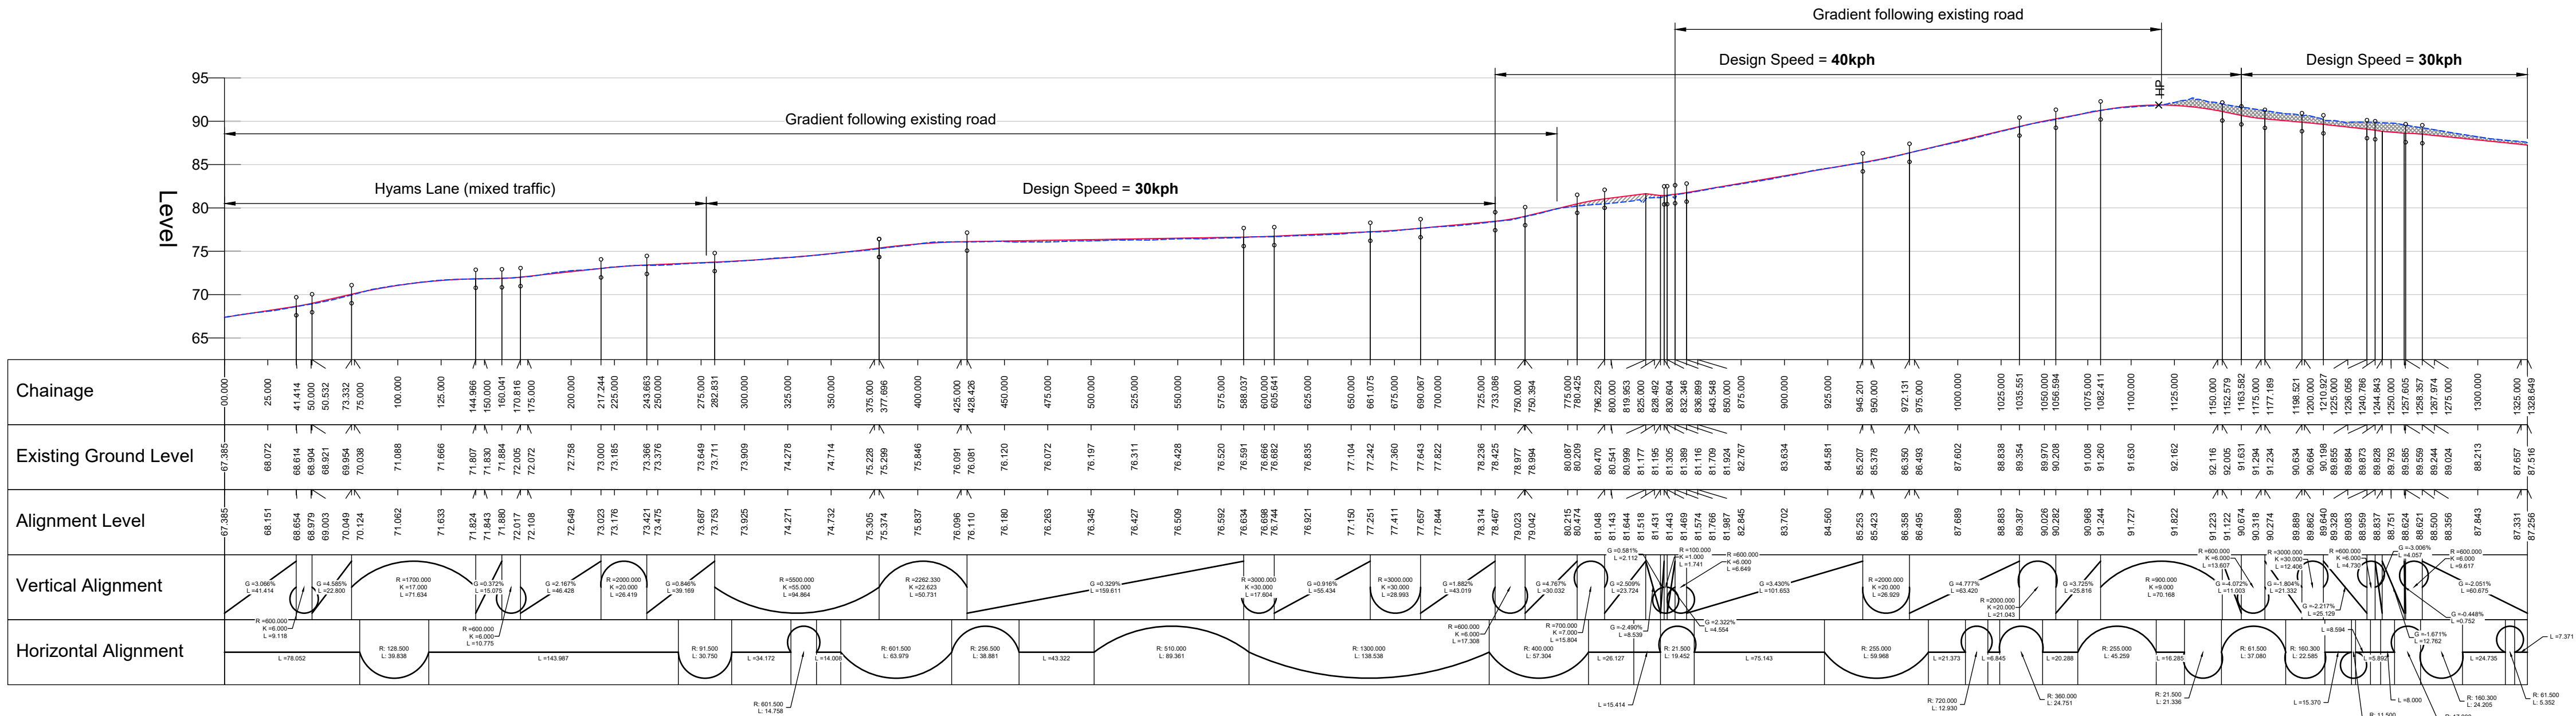

HYAM LANE CL LONGSECTION
SCALE: H 1:2500,V 1:500. DATUM: 65.000

Legend

- Do not scale this drawing. All dimensions must be checked/ verified on site. If in doubt ask.
- This drawing is to be read in conjunction with all relevant architects, engineers and specialists drawings and specifications.
- All dimensions in metres unless noted otherwise. All levels in metres unless noted otherwise.
- Any discrepancies noted on site are to be reported to the engineer immediately.
- The height of proposed bridges, embankments and depths of cuttings are indicative subject to the limits of deviation referred to in the order.
- All structure positions and sizes shown are indicative only.
- The proposed works including their specific alignment will be subject to detailed design within the limits of deviation identified on the works plans.

- Existing ground level
- Proposed ground level
- Area of cutting
- Area of Fill
- Departure from standards
- High / Low point

Refer to document DCO 2.8A Highway Plan General Arrangement for location of profiles on this drawing.

P03	31.07.25	Issued for DCO Submission	JFP	SRH
P02	24.06.25	Dwg frame update, minor highway revisions	MS	SRH
P01	15.06.25	Issued for information	MS	SRH
Rev	Date	Details of issue / revision	Drw	Rev

ISSUES & REVISIONS

SEGRO

THE EAST MIDLANDS
GATEWAY PHASE 2 AND
HIGHWAY ORDER 202[]

Drawing Title
**HIGHWAY PLANS
LONG SECTIONS SHEET 4
HYAM'S LANE**

Scale	1:2500	Drawn	M.S
Size	A1	Reviewed	S.H

Regulation	Document
6(2)	DCO 2.10D

Drawing Status
DCO SUBMISSION

Drawing No.	Revision
EMG2-BWB-HGT-HYAM-DR-H-0651	P03