


Scale: H 1:100, V 1:100 Datum 70.000

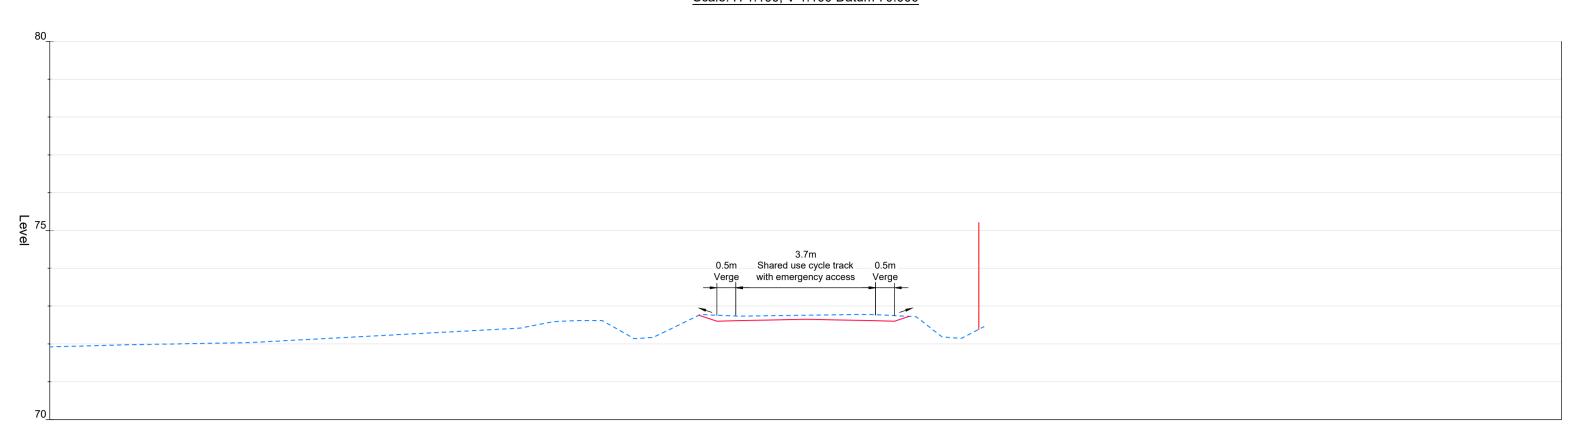

Scale: H 1:100, V 1:100 Datum 82.500

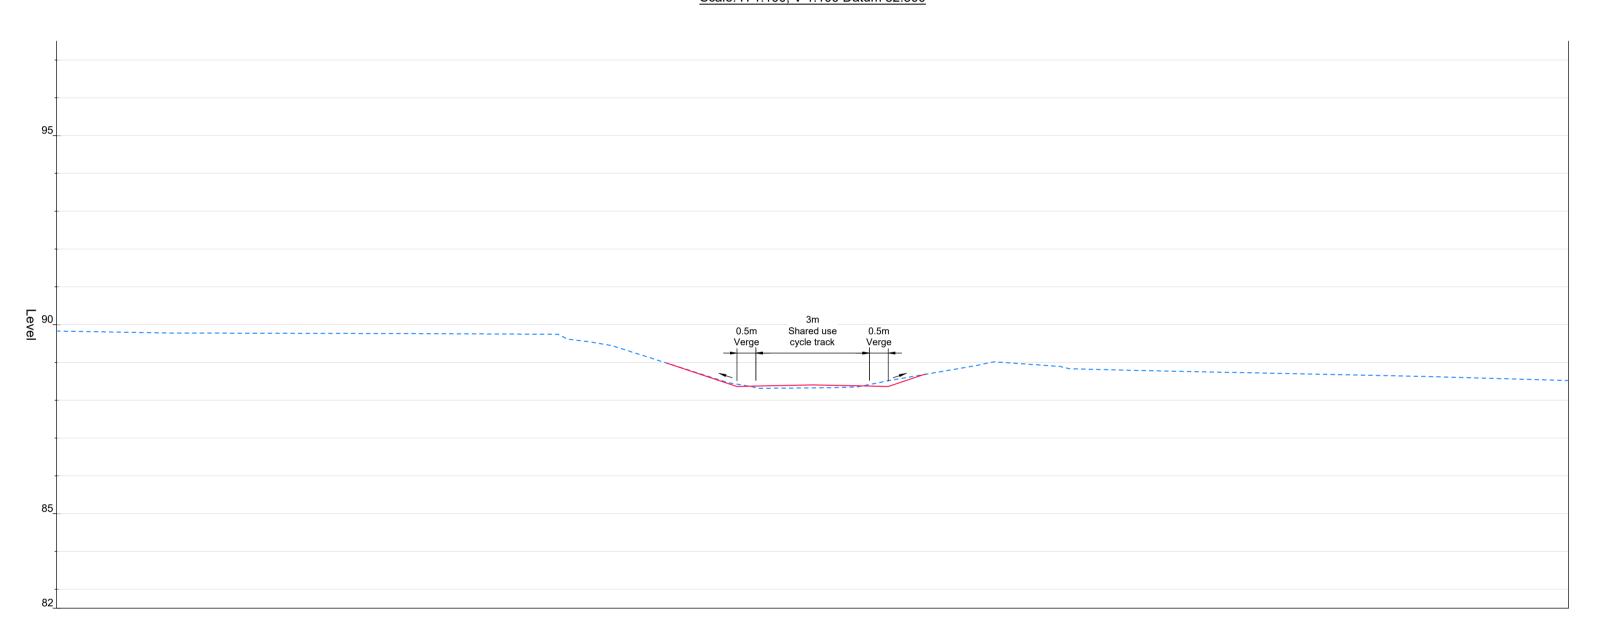

Scale: H 1:100, V 1:100 Datum 80.000

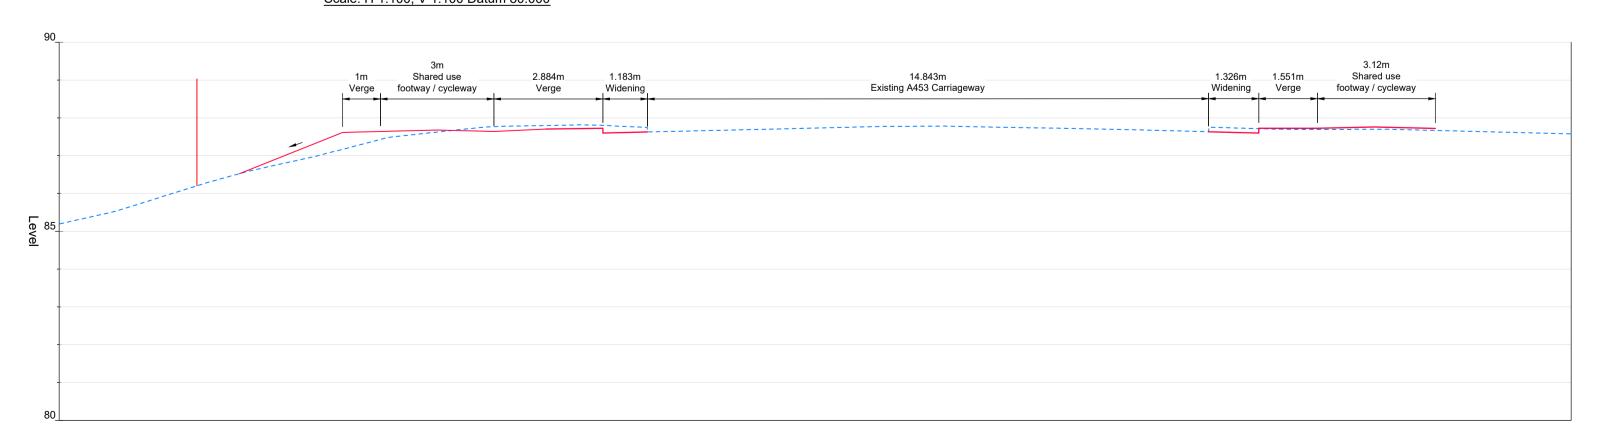

Legend

- All dimensions in metres unless noted otherwise. All levels in metres unless noted otherwise.
- 2. The height of proposed bridges, embankments and depths of cuttings are indicative subject to the limits of deviation referred to in the order.
- 3. All structure positions and sizes shown are indicative only.
 4. The proposed works including their specific alignment will be subject to detailed design within the limits of deviation identified on the works

Proposed Ground level

---- Existing ground level

Highway Plans General Arrangements

Refer to document DCO 2.8A for:

• EMG2 Access

Hyam's Lane

Refer to document DCO 2.8B for:

Active Travel Link

M1 Northbound to A50 Westbound Interchange LinkL57 Shared Use Cycle Track

Refer to document DCO 2.8C for:

M1 Northbound to A50 Westbound Interchange Link

A50 Westbound Interchange Link

A50 Eastbound to M1 J24 Interchange Link
M1 Southbound to M1 J24 Interchange Link

Highway Plans Long Sections

Refer to document DCO 2.10A for:

M1 Northbound to A50 Westbound Interchange Link
 A50 Westbound Interchange Link

Refer to document DCO 2.10B for:

A50 Eastbound to M1 J24 Interchange Link

M1 Southbound to M1 J24 Interchange Link
 Refer to document DCO 2.10C for:

Active Travel Link

EMG2 Access

L57 Shared Use Cycle Track

Refer to document DCO 2.10D for:

Hyam's Lane

A453 Bridge Plan
Refer to document DCO 2.11



	P02	31.07.25	Issued for DCO Submission
	P01	27.06.25	Issued for information
	Rev	Date	Details of issue / revision

ISSUES & REVISIONS

SEGRO

THE EAST MIDLANDS
GATEWAY PHASE 2 AND
HIGHWAY ORDER 202[]

Drawing Tit

HIGHWAY PLANS CROSS SECTIONS SHEET 1 OF 3

6(2)		DCO 2.9A		
Regulation		Document		
Size	A1	Reviewed	S.H	
Scale	1:100	Drawn	M.S	

rawing Status

DCO SUBMISSION

Drawing No.

EMG2-BWB-HGN-XX-DR-H-0131 P02

J:\2022\220500-East Midlands Gateway Phase 2\ProjectDelivery\01-WIP\Drawings\EMG2-BWB-HGN-XX-DR-H-0131to0133_Document DCO 2.9_EMG2 Highway Plans Cross Sections.dwg