


ORDNANCE SURVEY GRID

**NOTES**

- 1) ALL DIMENSIONS TO BE CHECKED ON SITE AND NOT SCALED FROM THIS DRAWING.
- 2) HOLLIS SHALL BE INFORMED IN WRITING OF ANY DISCREPANCIES.
- 3) ALL DIMENSIONS ARE IN METRES ONLY.
- 4) LEASE DEMISE DIMENSIONAL DATA EXTRACTED FROM ORDNANCE SURVEY MAPPING ONLY, NO MEASUREMENT EXERCISE COMPLETED.
- 5) PLAN CONTAINS ORDNANCE SURVEY MAP DATA ©CROWN COPYRIGHT 2021. ALL RIGHTS RESERVED. LICENSE NUMBER 100022432

**LEASE PLAN**

- Lease Demise
- 

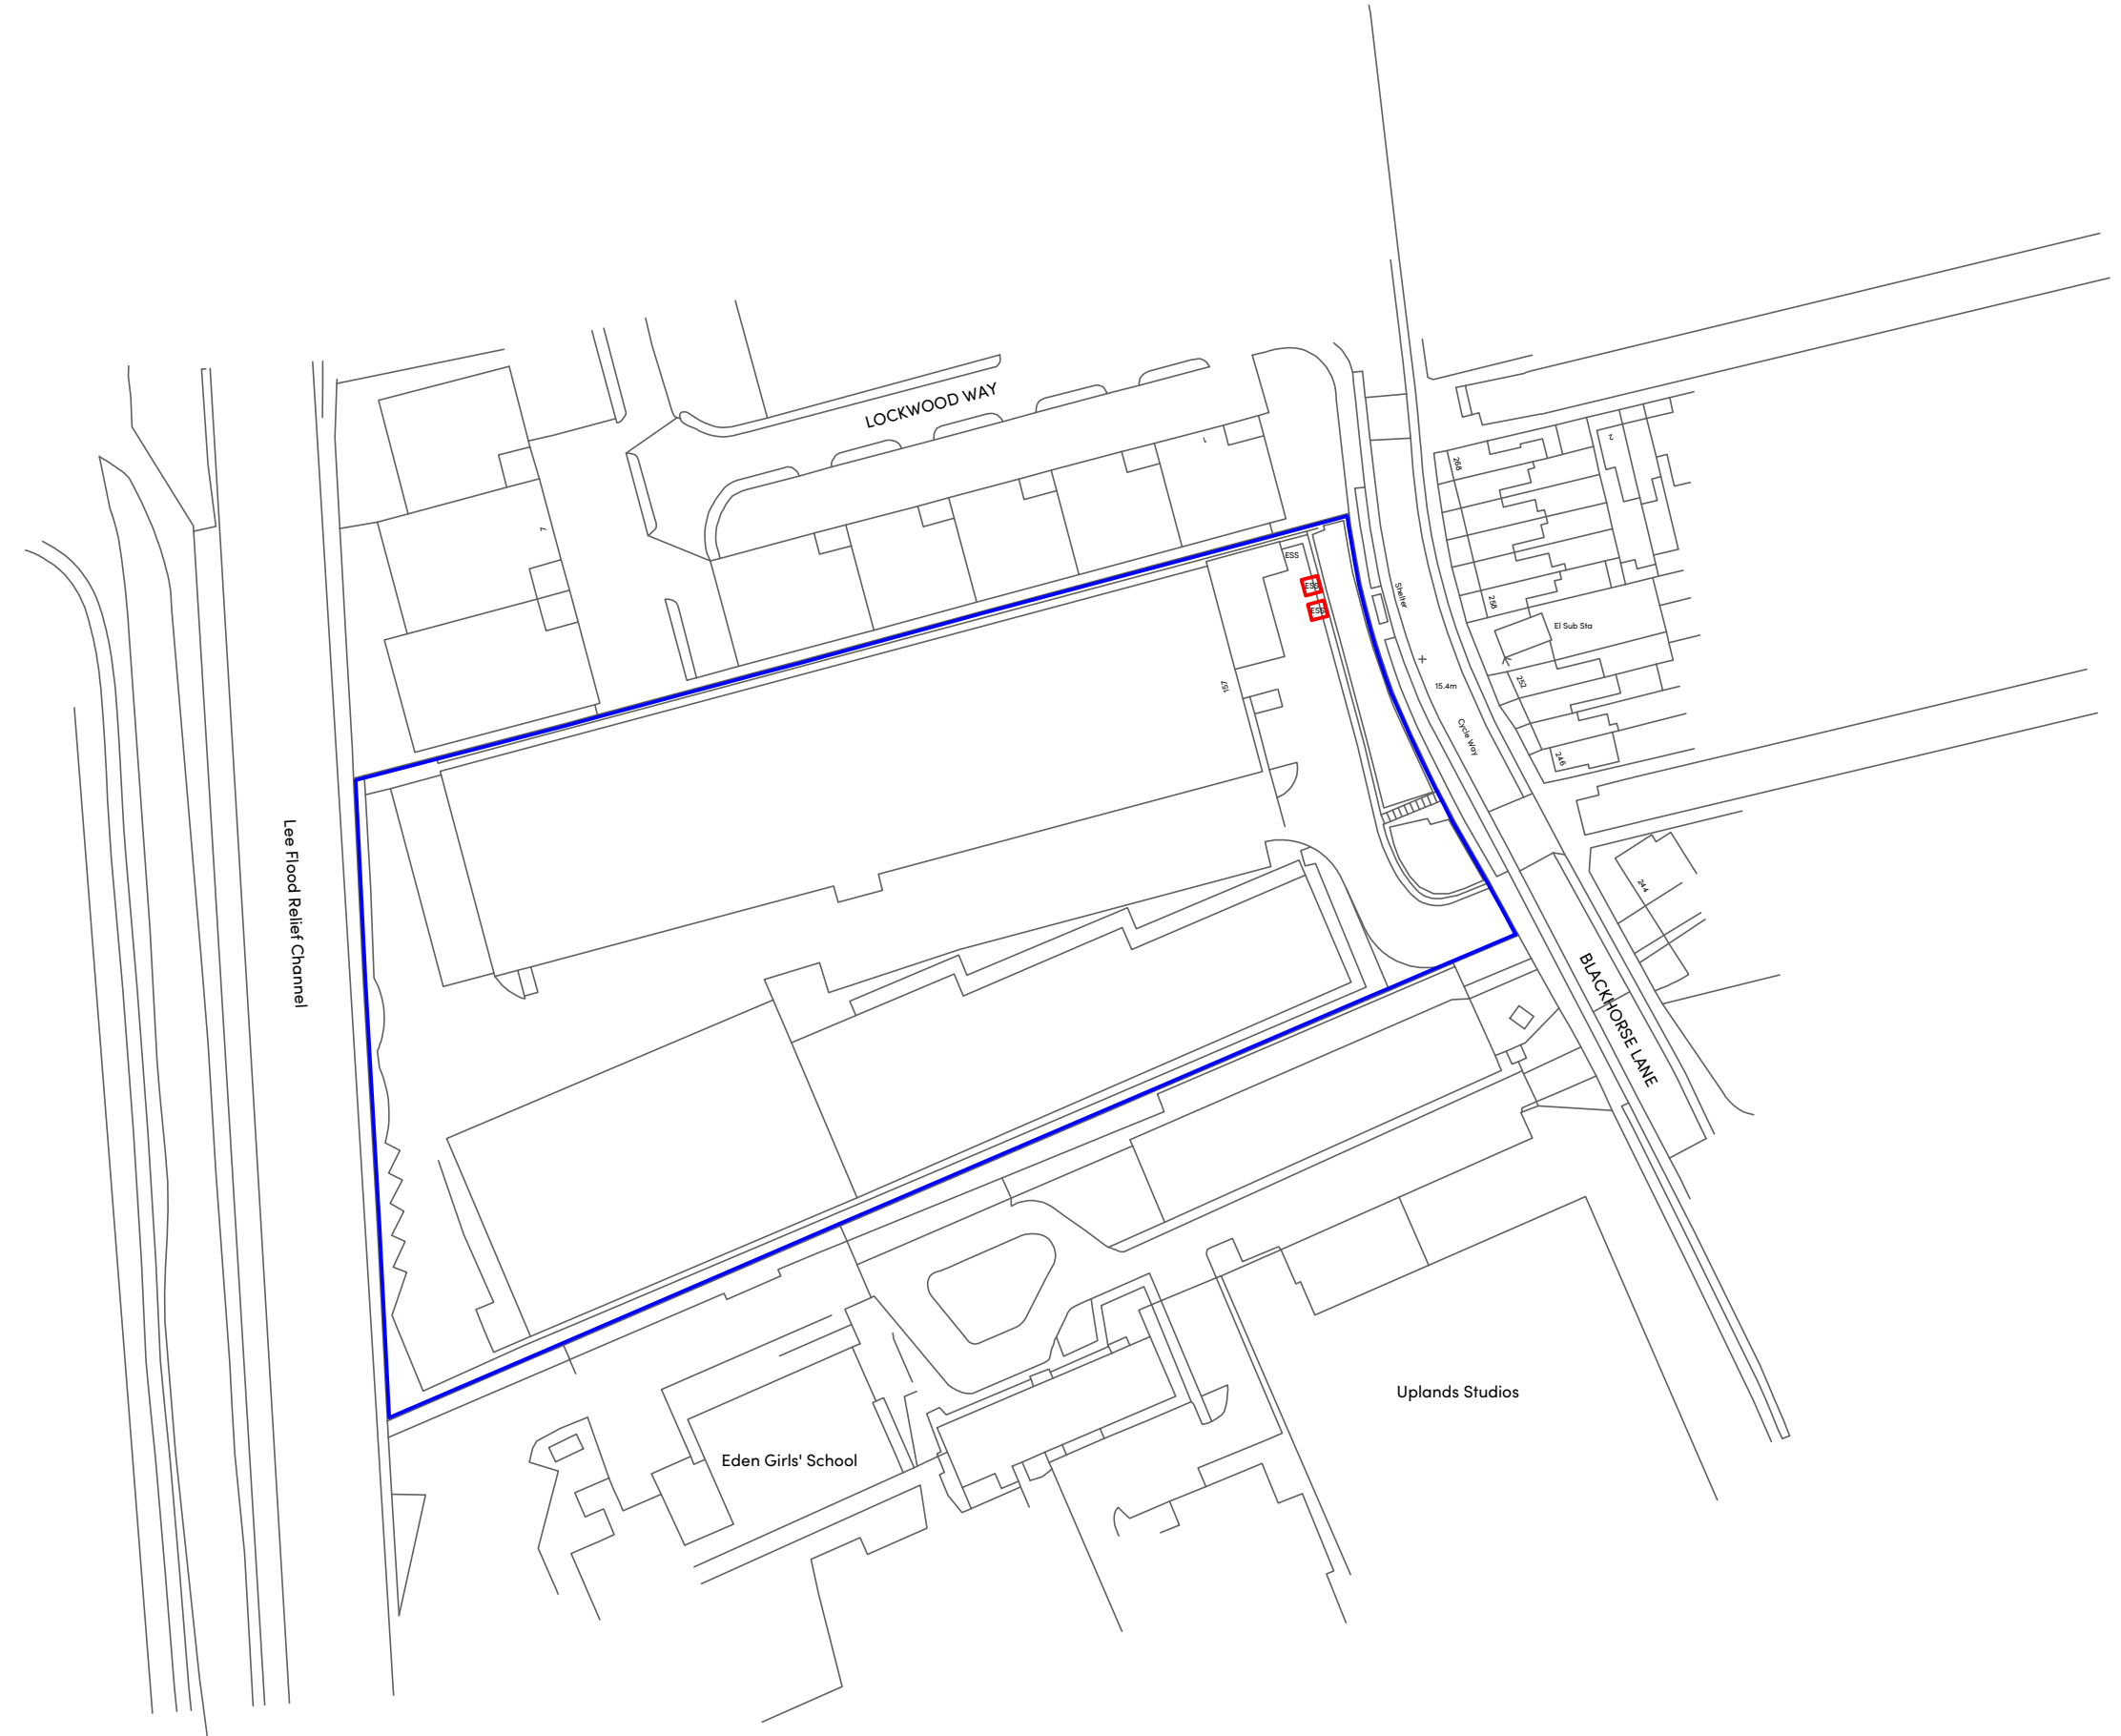

**REVISIONS**

REV.	DATE	AMENDMENTS	INITIAL

THIS DRAWING IS FOR THE FOLLOWING PURPOSE ONLY:  
 PRELIMINARY  TENDER  CONSTRUCTION   
 SKETCH  MEASURED SURVEY  CONTRACT

TITLE  
**LEASE COMPILATION PLAN**



PROJECT NAME  
 153 - 157 Blackhorse Lane  
 London  
 E17 5QZ

**HOLLIS**   
 140 London Wall  
 London  
 EC2Y 5DN

T +44 20 7622 9555  
 W [hollisglobal.com](http://hollisglobal.com)

DATE 15.12.2021	DRAWN BY AB
SCALE 1:1250 @A3	CHECKED PV

DRAWING NUMBER 113554-102-U-BLAC-LP	REVISION ---
--	-----------------