

Long Whatton

West End

M1


M1

A42

Ashby Road

M1


INSET 4A

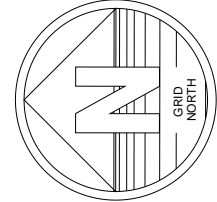

SCALE 1:2500

### Legend


- Order Limits
- Permanent acquisition of land and existing rights
- Land to be used temporarily and new rights to be acquired permanently
- Land to be used temporarily only
- Public highway required for highway works only (no permanent acquisition of land or rights)
- Land excluded from Order Limits

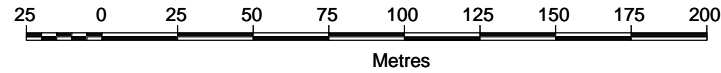

### Notes

Plots are split on cut lines. Individual plots are not shown on two sheets. Each sheet has its own plots

### Key Plan

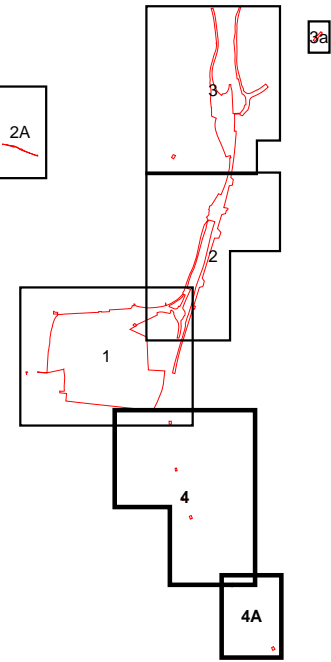

P3	25.08.25	Issued for DCO Submission	DTA	LJO
P2	22.08.25	Drafted for DCO Submission	DTA	LJO
P1	29.07.25	Preliminary Issue	HDA	LJO
Rev	Date	Details of issue / revision	Drw	Rev

### ISSUES & REVISIONS

**SEGRO**

**THE EAST MIDLANDS GATEWAY  
PHASE 2 AND HIGHWAY ORDER  
202[ ]**

Drawing Title  
**LAND PLAN  
SHEET 4 OF 4**

Scale	1:2500	Drawn	DTA
Size	A1	Reviewed	LJO

Regulation	Document
<b>5(2)(i)(ii)</b>	<b>DCO 2.2D</b>

Drawing Status  
**DCO Submission**

Drawing No. <b>EMG2-237</b>	Revision <b>P3</b>
--------------------------------	-----------------------