



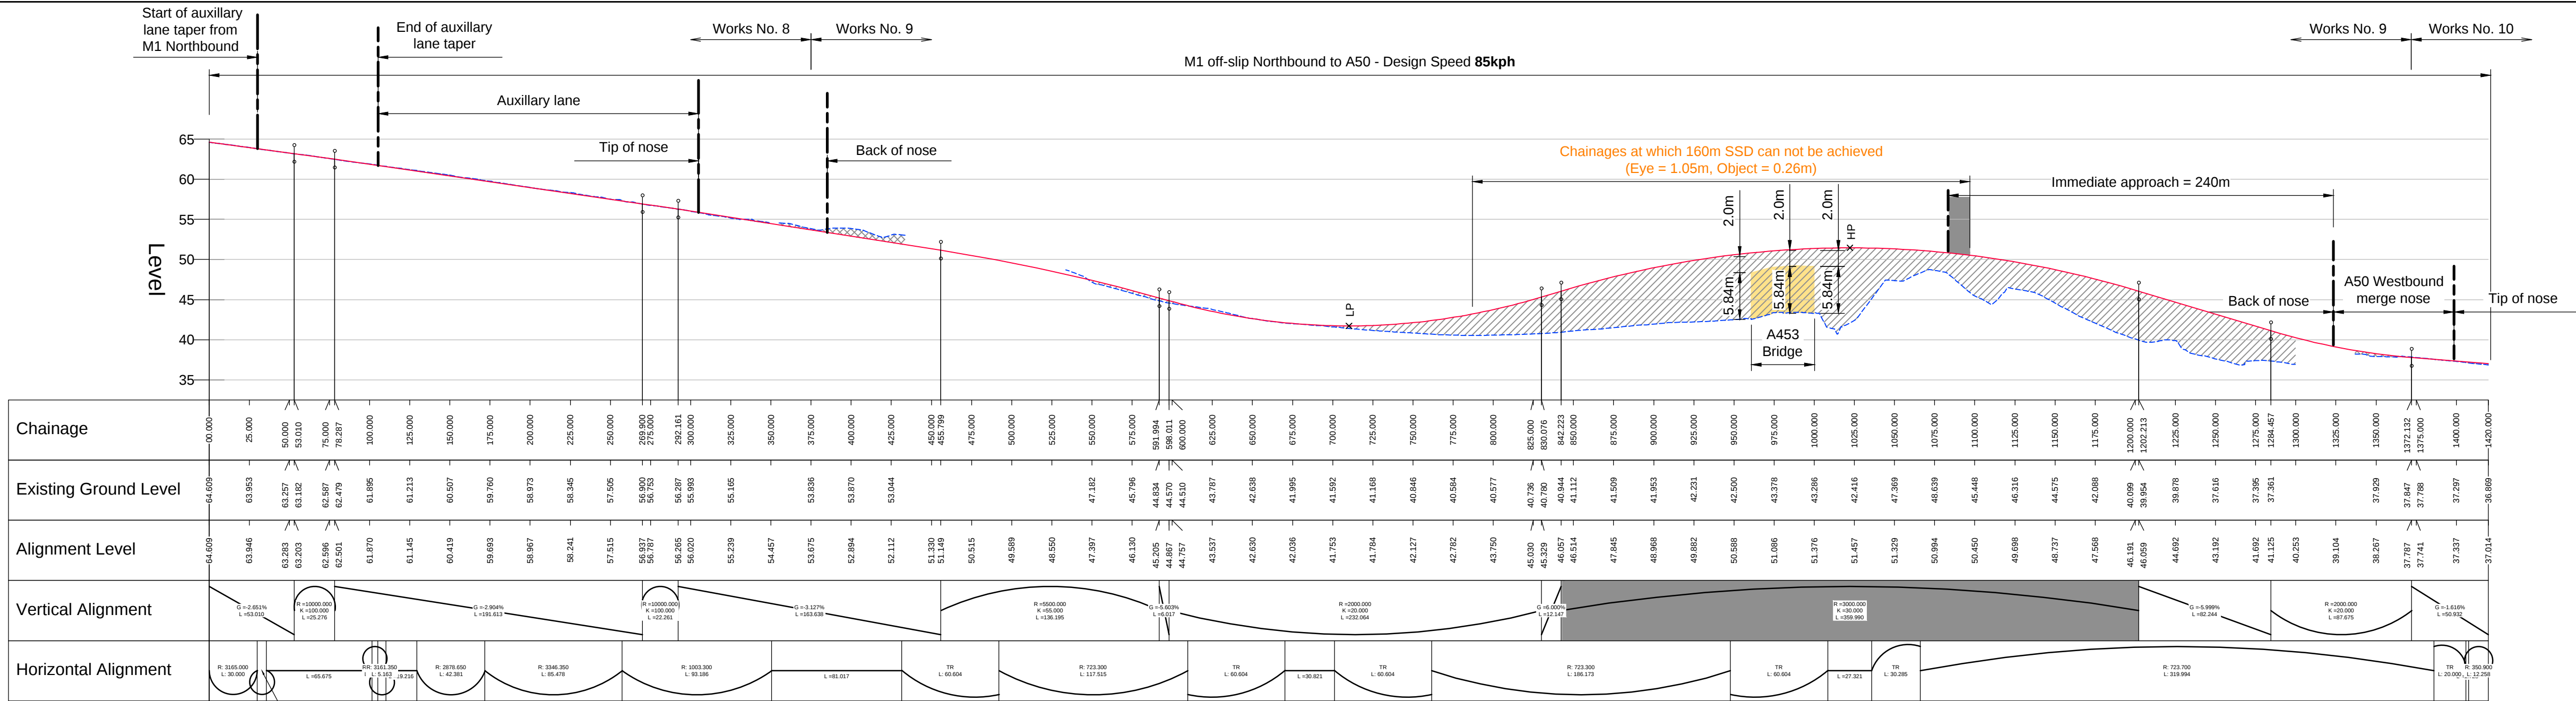

M1 NB TO A50 WB LINK LONGSECTION
SCALE: H 1:2500,V 1:500. DATUM: 35.000

By reference to the Works Plans (Documents 2.3B and 2.3C) and Schedule 1 of the Development Consent Order this longsection shows the following highway works:

- Works No. 8 (part);
- Works No. 9; and
- Works No. 10 (part).

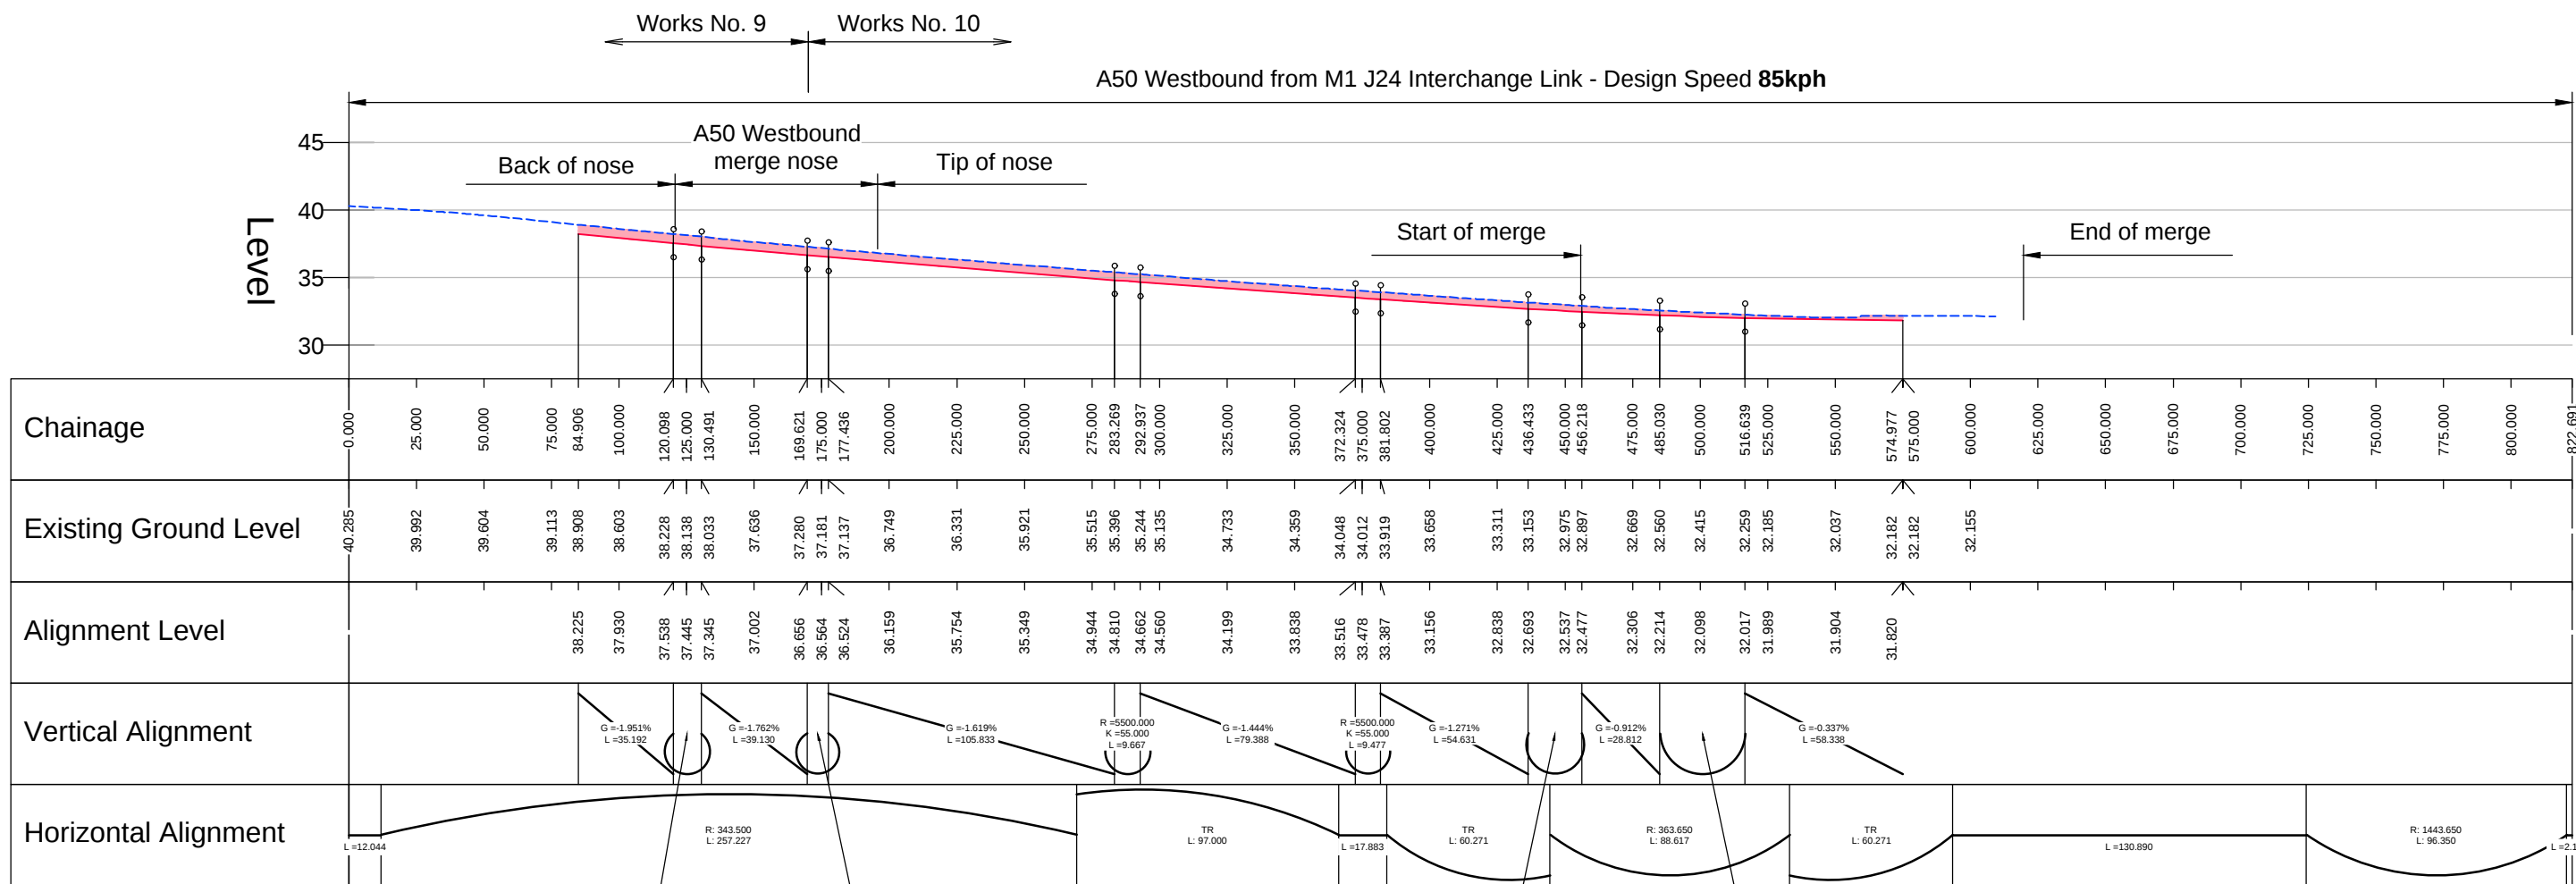

A50 WESTBOUND FROM M1 J24 INTERCHANGE LINK PROFILE
SCALE: H 1:2500,V 1:500. DATUM: 30.000

By reference to the Works Plans (Document 2.3C) and Schedule 1 of the Development Consent Order this longsection shows the following highway works:

- Works No. 9 (part); and
- Works No. 10.

Notes

1. All dimensions in metres unless noted otherwise. All levels are in metres Above Ordnance Datum (mAOD).
2. The height of proposed bridges, embankments and depths of cuttings are indicative subject to the limits of deviation referred to in the order.
3. The proposed works including their specific alignment will be subject to detailed design within the limits of deviation identified on the works plans and as described in Article 4 of the development consent order.

Refer to document DCO 2.8B, 2.8C Highway Plan General Arrangement for location of profiles on this drawing.
Refer to document DCO 2.11 for the A453 bridge plan.

Legend

- Existing ground level
- Proposed ground level
- Area of cutting
- Area of Fill
- Departure from standards
- High / Low point

P03	08.10.25	Notes amended and Works No. references added	SRH	SRH
P02	31.07.25	Issued for DCO Submission	JFP	SRH
P01	24.06.25	Issued for information	MS	SRH
Rev	Date	Details of issue / revision	Dnw	Rev

ISSUES & REVISIONS

SEGRO

THE EAST MIDLANDS GATEWAY PHASE 2 AND HIGHWAY ORDER 202[]

Drawing Title

HIGHWAY PLANS LONG SECTIONS SHEET 1 M1 NB TO A50 WB INTERCHANGE LINK

Scale	1:2500	Drawn	M.S
Size	A1	Reviewed	S.H

Regulation	Document
6(2)	DCO 2.10A

Drawing Status

DCO SUBMISSION

Drawing No.	Revision
EMG2-BWB-HGT-M1NBS-DR-H-0651	P03