

Legend

- All dimensions in metres unless noted otherwise. All levels in metres unless noted otherwise.
- The height of proposed bridges, embankments and depths of cuttings are indicative subject to the limits of deviation referred to in the order.
- All structure positions and sizes shown are indicative only.
- The proposed works including their specific alignment will be subject to detailed design within the limits of deviation identified on the works plans.

— Proposed Ground level
- - - Existing ground level

Highway Plan Long Sections
Refer to document DCO 2.10A;
· M1 Northbound to A50 Westbound Interchange Link
· A50 Westbound Interchange Link
Refer to document DCO 2.10B;
· A50 Eastbound to M1 J24 Interchange Link
· M1 Southbound to M1 J24 Interchange Link
Refer to document DCO 2.10C;
· A453 Active Travel Link
· EMG2 Site Access
Refer to document DCO 2.10D;
· Hyams Lane

Highway Plans
Refer to document DCO 2.8A; 2.8B, 2.8C and 2.8D
· Hyams Lane
· A453 Active Travel Link
· M1 Northbound to A50 Westbound Interchange Link
· A50 Eastbound
Refer to document DCO 2.11
· Bridge Plan

P01	27.06.25	Issued for information			MS SRH
Rev	Date	Details of issue / revision			Drw Rev




ISSUES & REVISIONS



**THE EAST MIDLANDS
GATEWAY PHASE 2 AND
HIGHWAY ORDER 202[]**

Drawing Title
**HIGHWAY PLANS
CROSS SECTIONS
SHEET 1 OF 3**

Scale	1:100	Drawn	M.S
Size	A1	Reviewed	S.H
regulation 6(2)		Document DCO 2.9A	
drawing Status CONSULTATION DRAFT			
drawing No. EMG2-BWB-HGN-XX-DR-H-0131			Revision P01

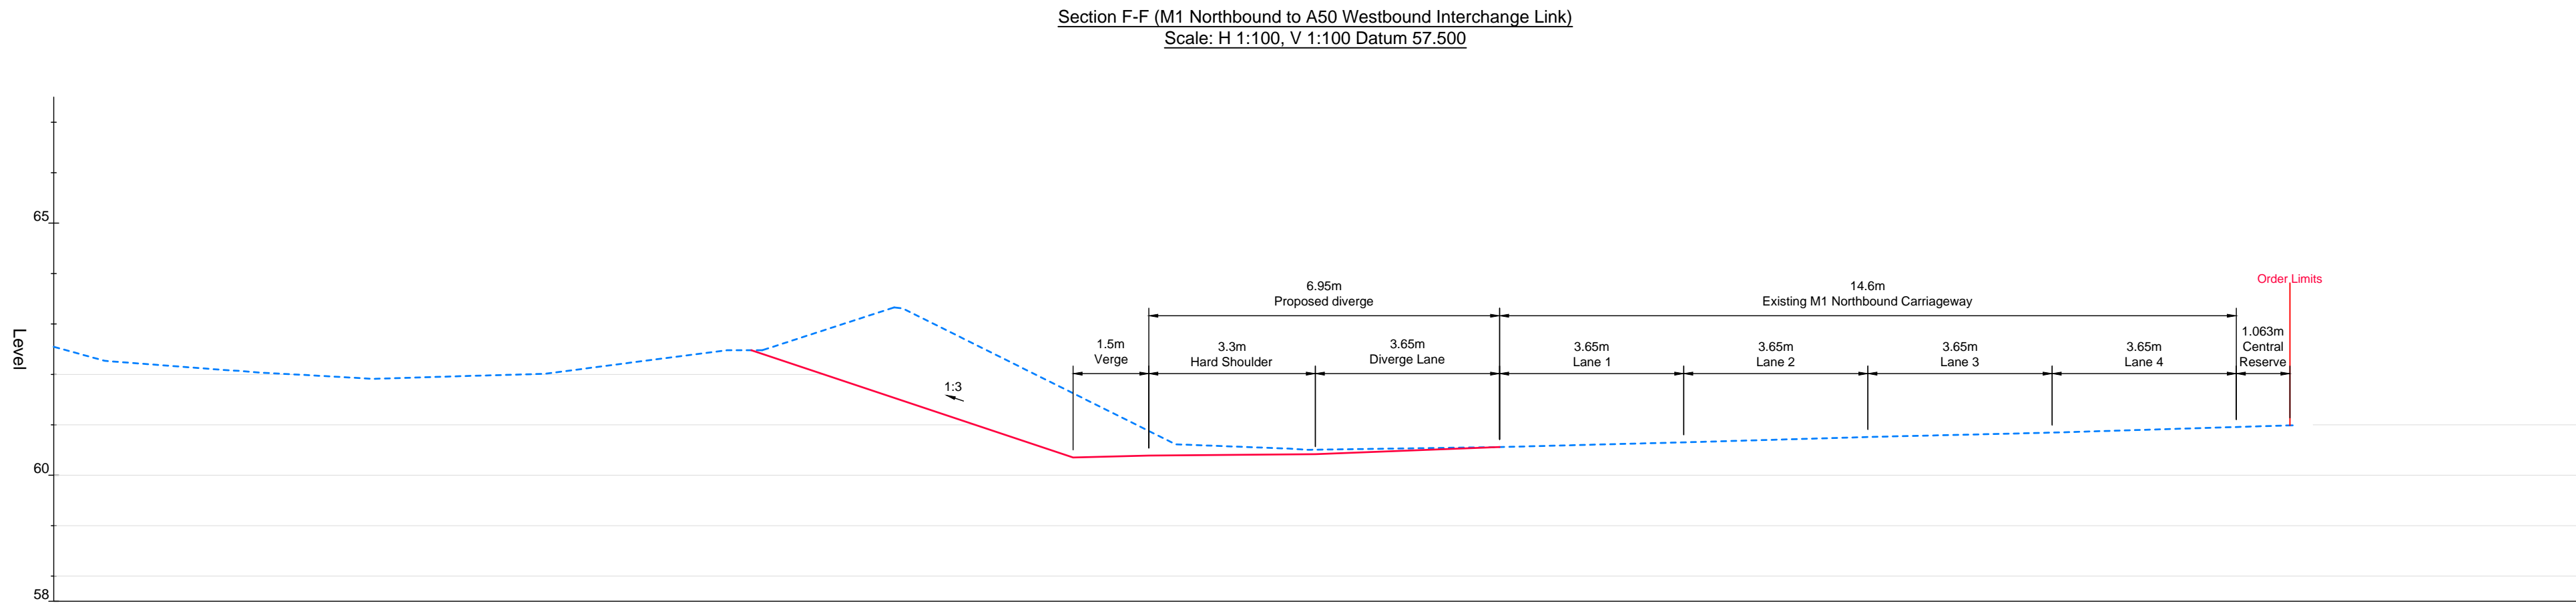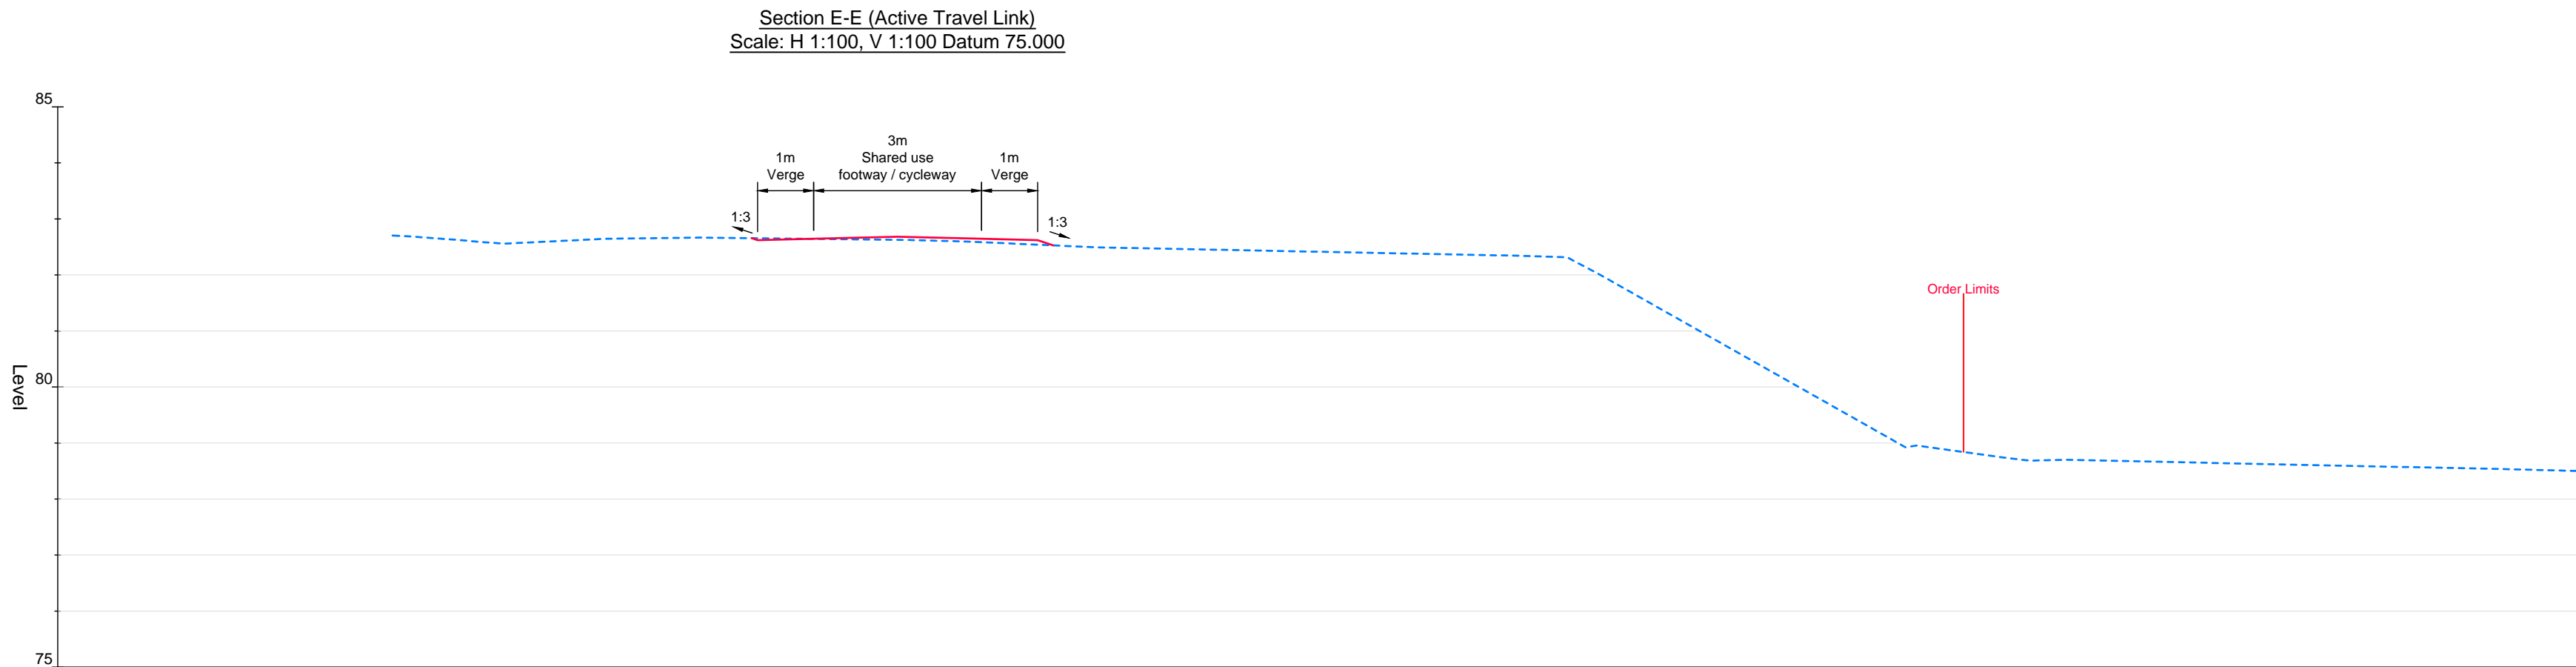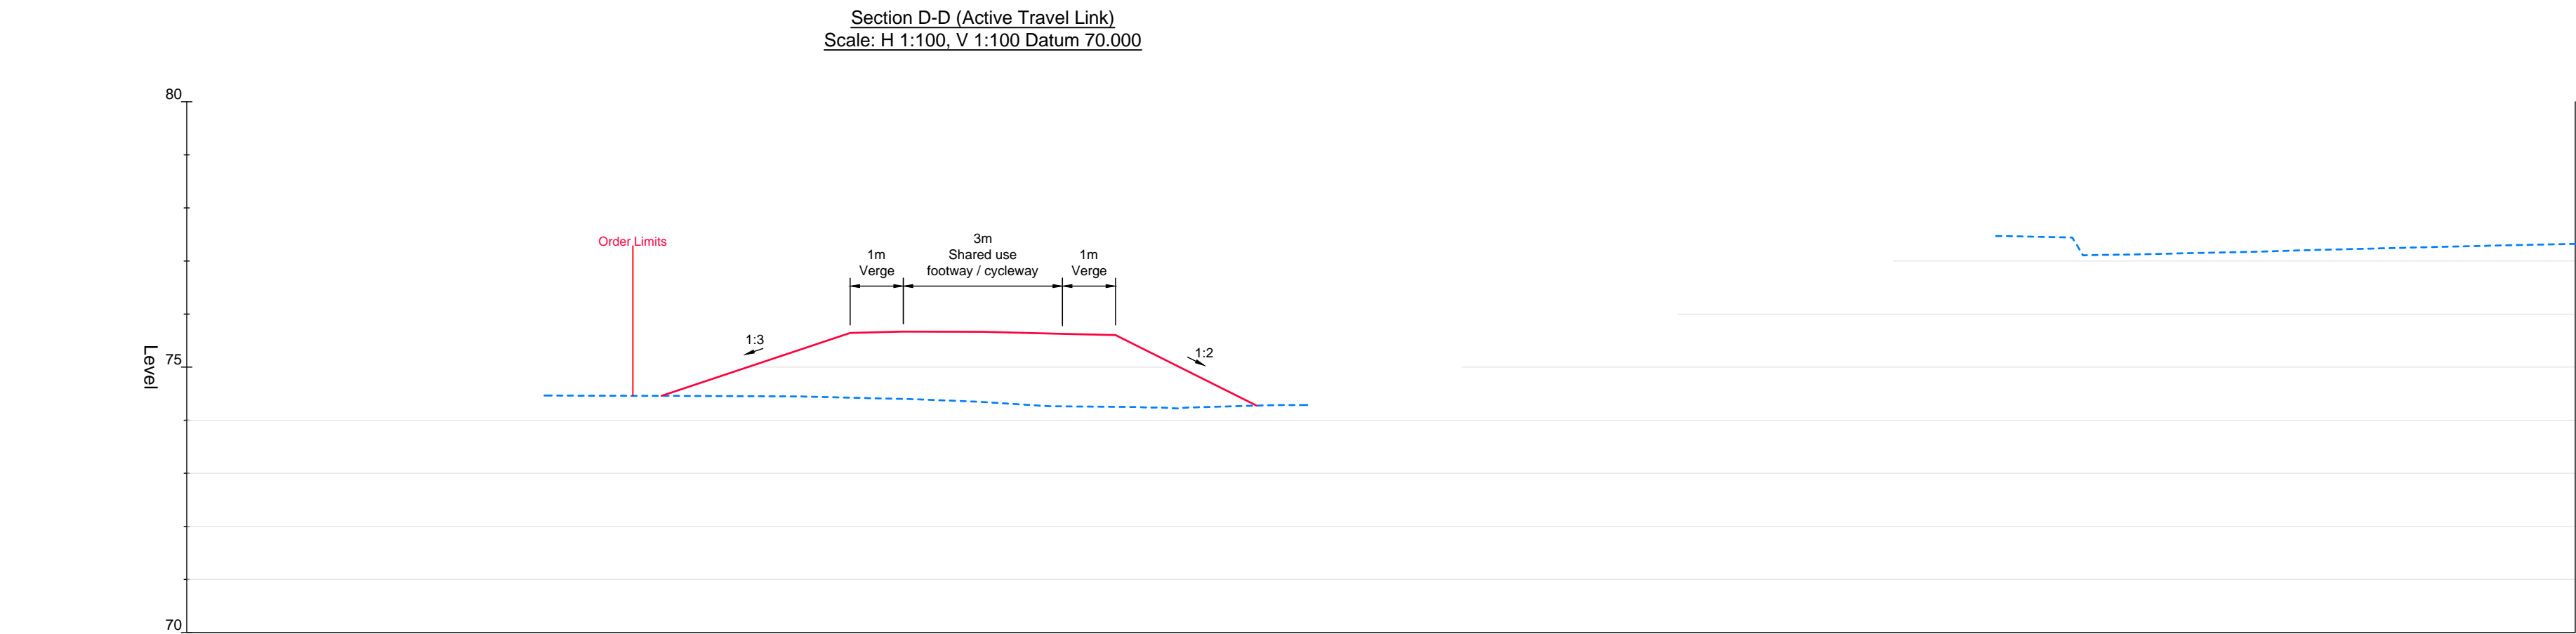

Legend

- All dimensions in metres unless noted otherwise. All levels in metres unless noted otherwise.
- The height of proposed bridges, embankments and depths of cuttings are indicative subject to the limits of deviation referred to in the order.
- All structure positions and sizes shown are indicative only.
- The proposed works including their specific alignment will be subject to detailed design within the limits of deviation identified on the works plans.

Proposed Ground level
Existing ground level

Highway Plan Long Sections

Refer to document DCO 2.10A;

- M1 Northbound to A50 Westbound Interchange Link
- A50 Westbound Interchange Link

Refer to document DCO 2.10B;

- A50 Eastbound to M1 J24 Interchange Link
- M1 Southbound to M1 J24 Interchange Link

Refer to document DCO 2.10C;

- A453 Active Travel Link
- EMG2 Site Access

Refer to document DCO 2.10D;

- Hyams Lane

Highway Plans

Refer to document DCO 2.8A; 2.8B, 2.8C and 2.8D

- Hyams Lane
- A453 Active Travel Link
- M1 Northbound to A50 Westbound Interchange Link
- A50 Eastbound

Refer to document DCO 2.11

- Bridge Plan

P01	27.06.25	Issued for information	MS	SRH
Rev	Date	Details of issue / revision	Drw	Rev







ISSUES & REVISIONS

SEGRO

THE EAST MIDLANDS GATEWAY PHASE 2 AND HIGHWAY ORDER 202[]

Highway Plans Cross Sections Sheet 2 of 3

Scale	1:100	Drawn	M.S
Size	A1	Reviewed	S.H
Regulation	6(2)	Document	DCO 2.9B
Drawing Status	CONSULTATION DRAFT		
Drawing No.	EMG2-BWB-HGN-XX-DR-H-0132	Revision	P01

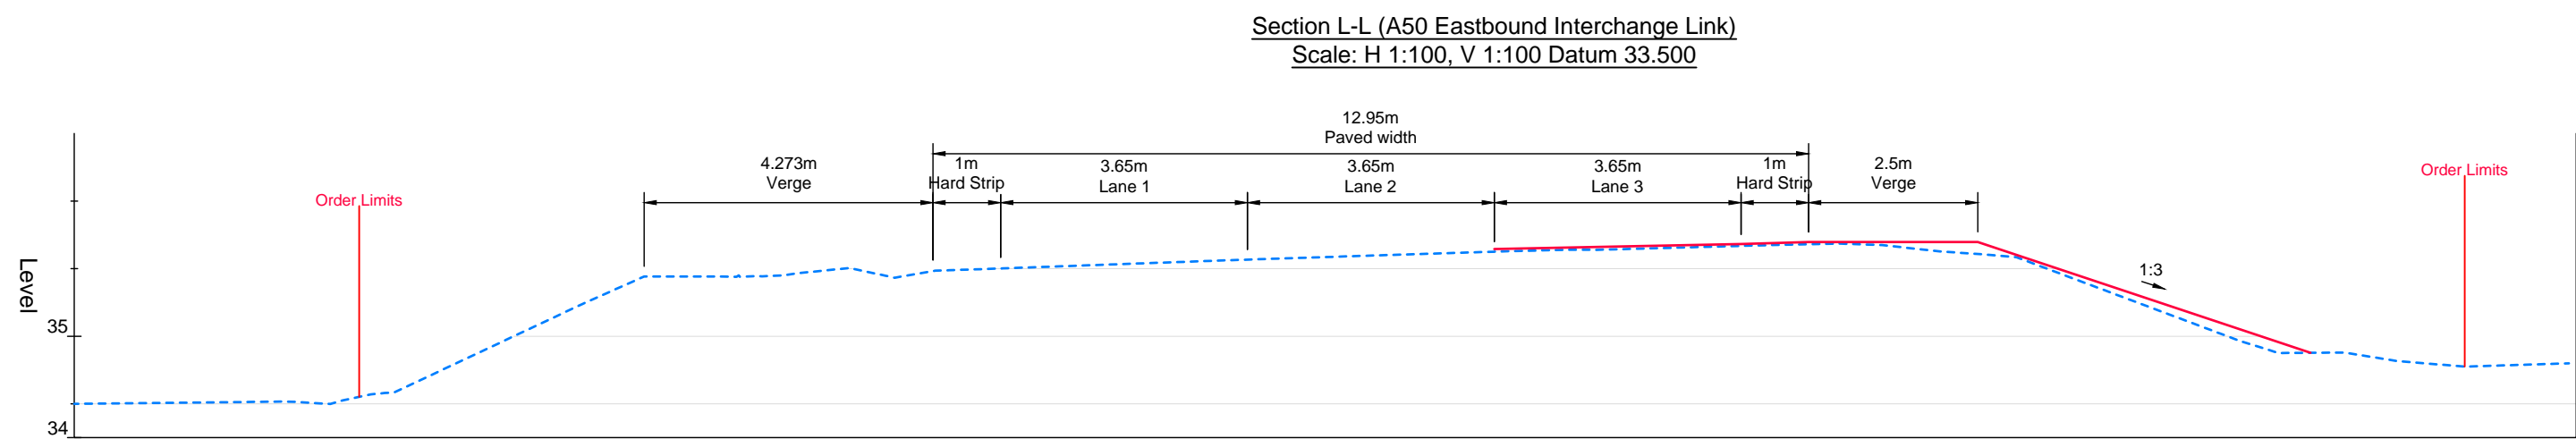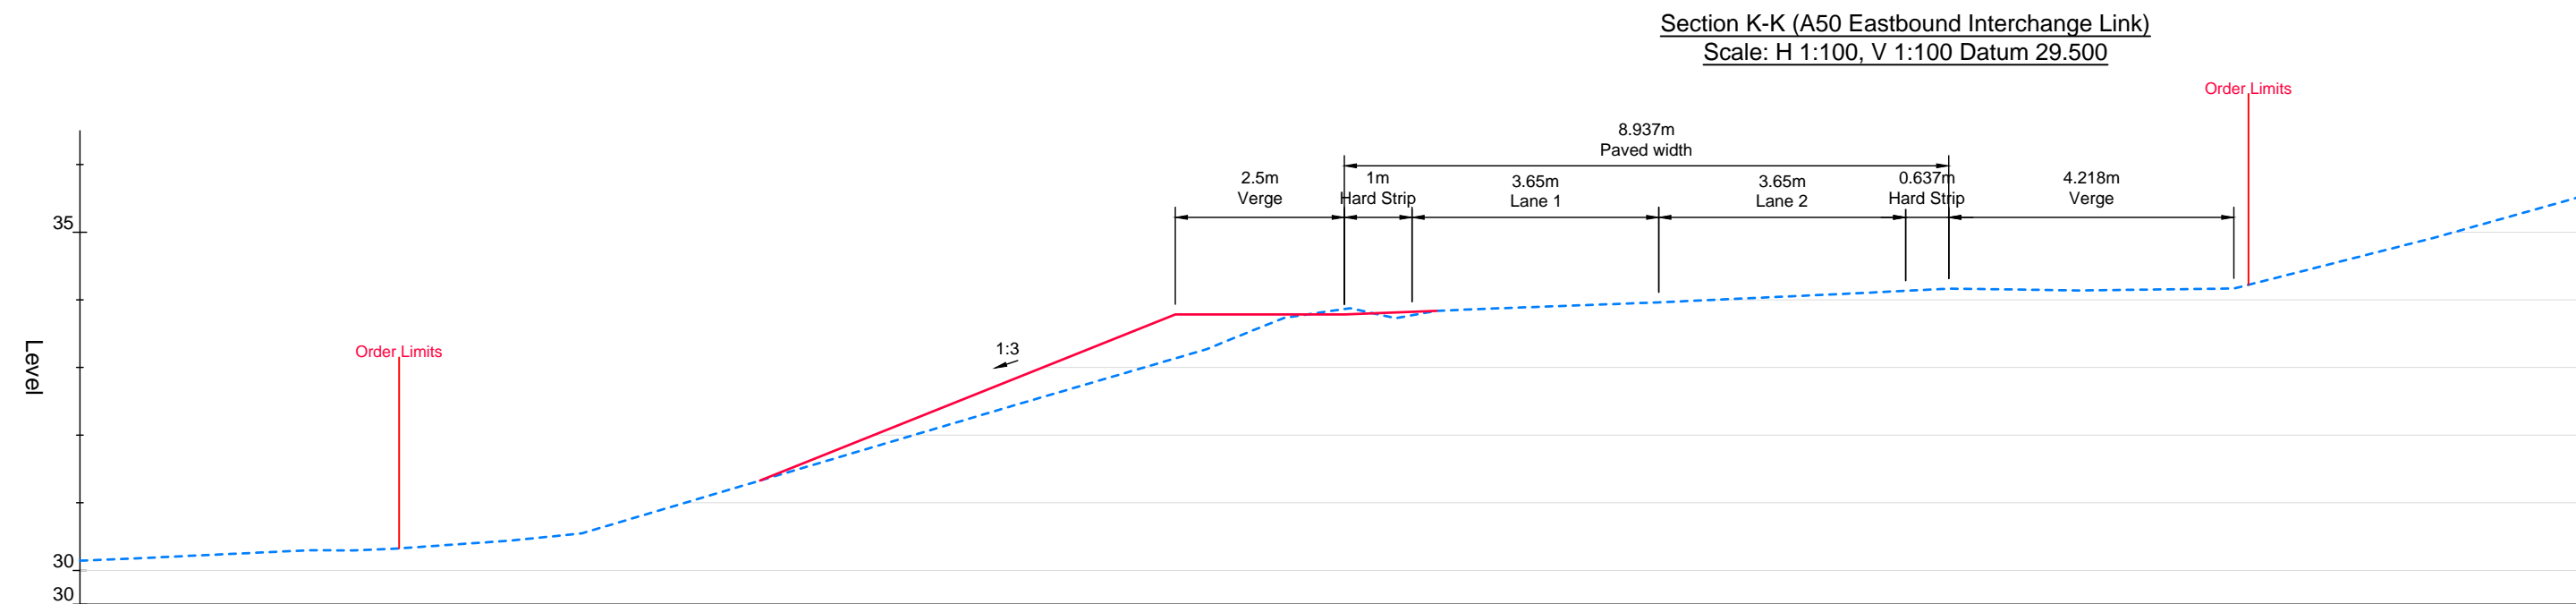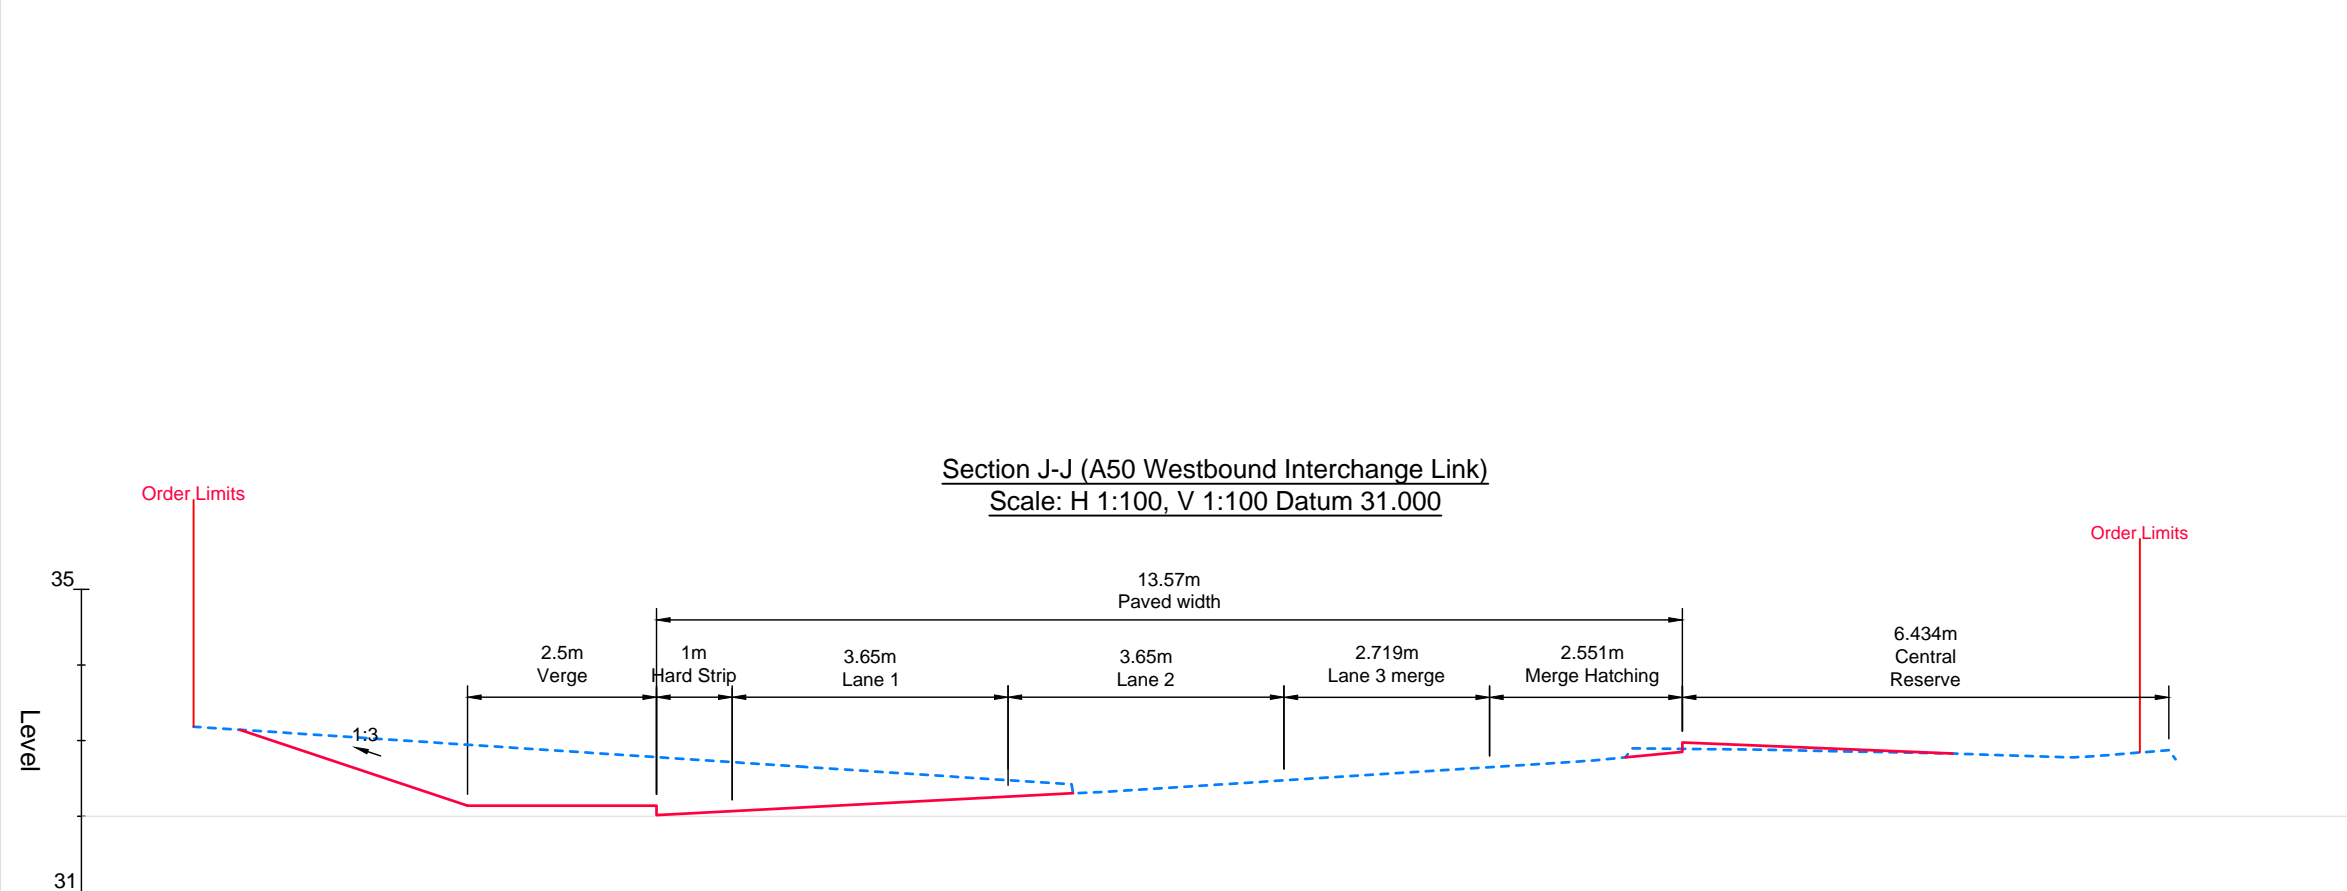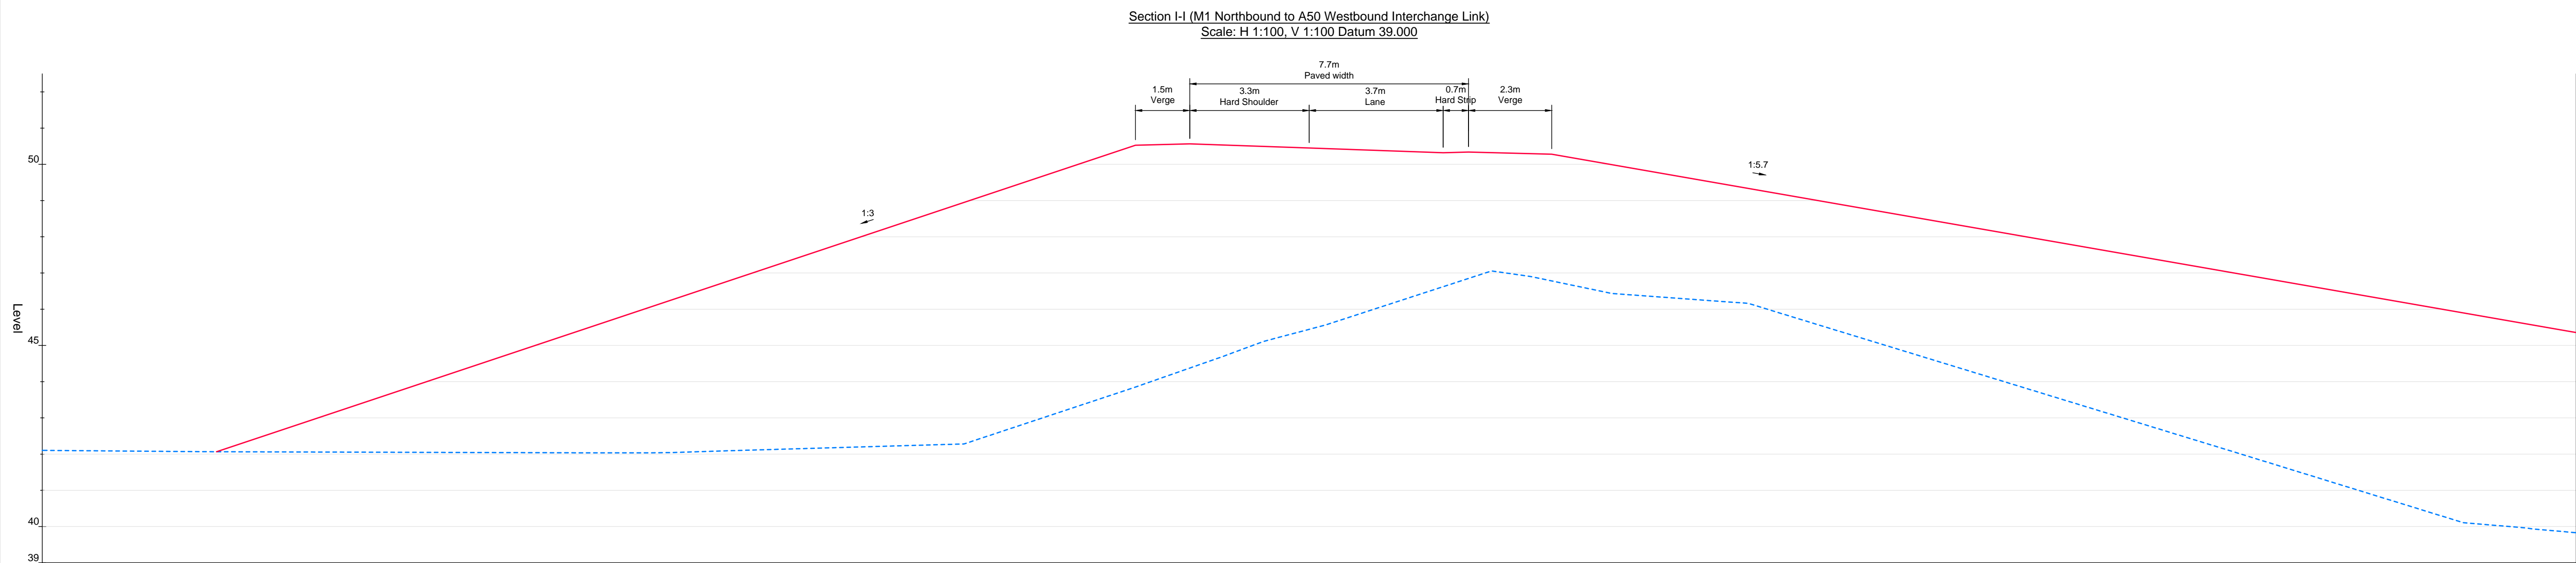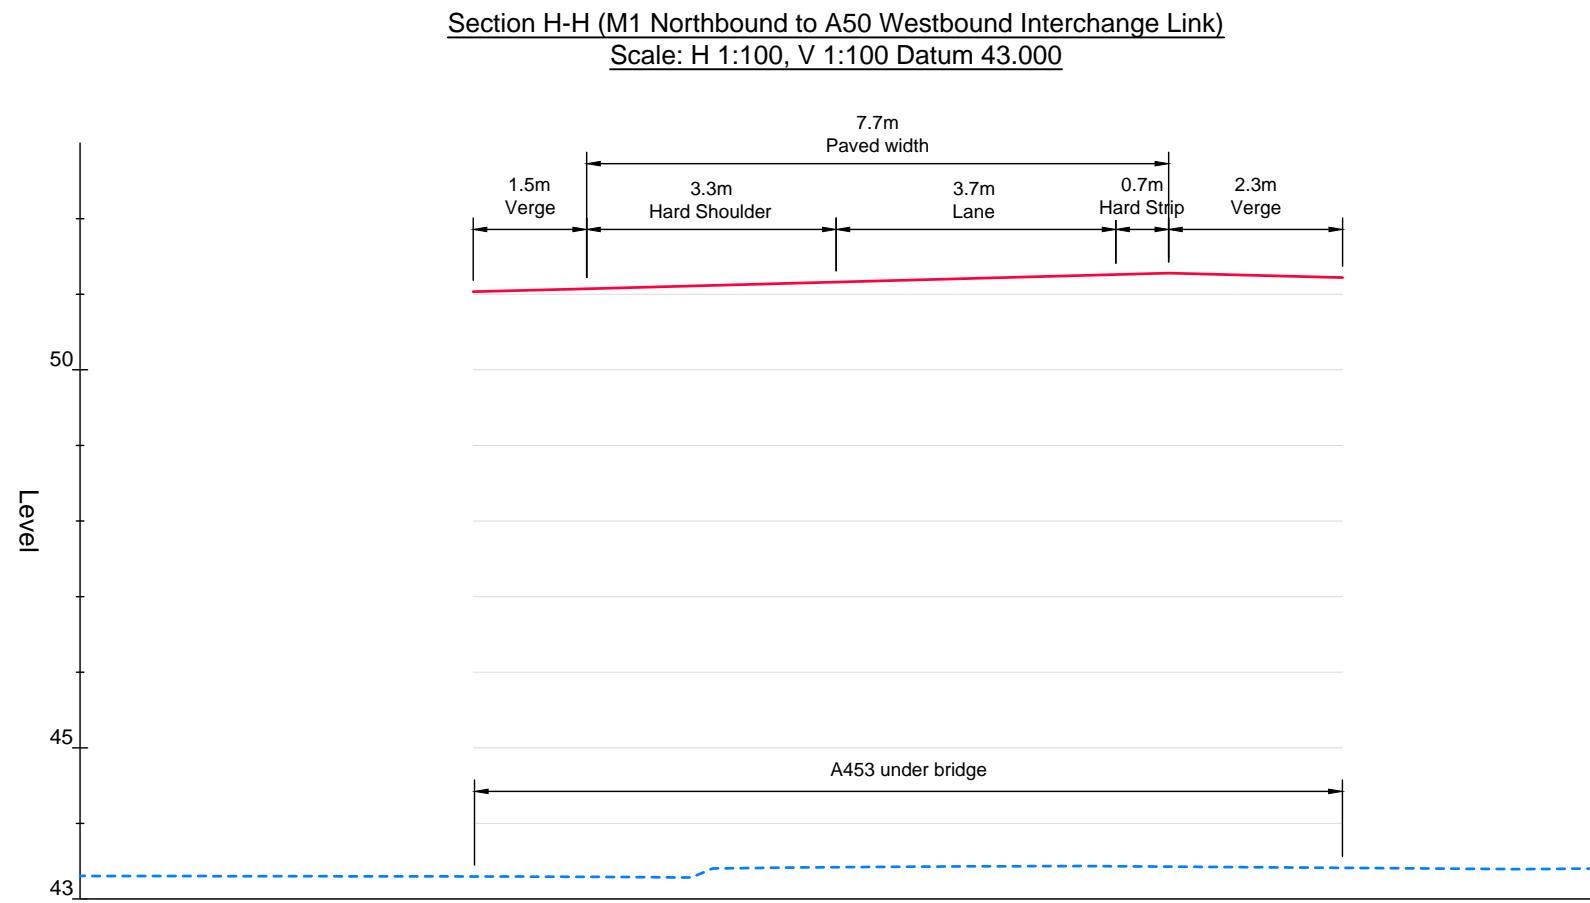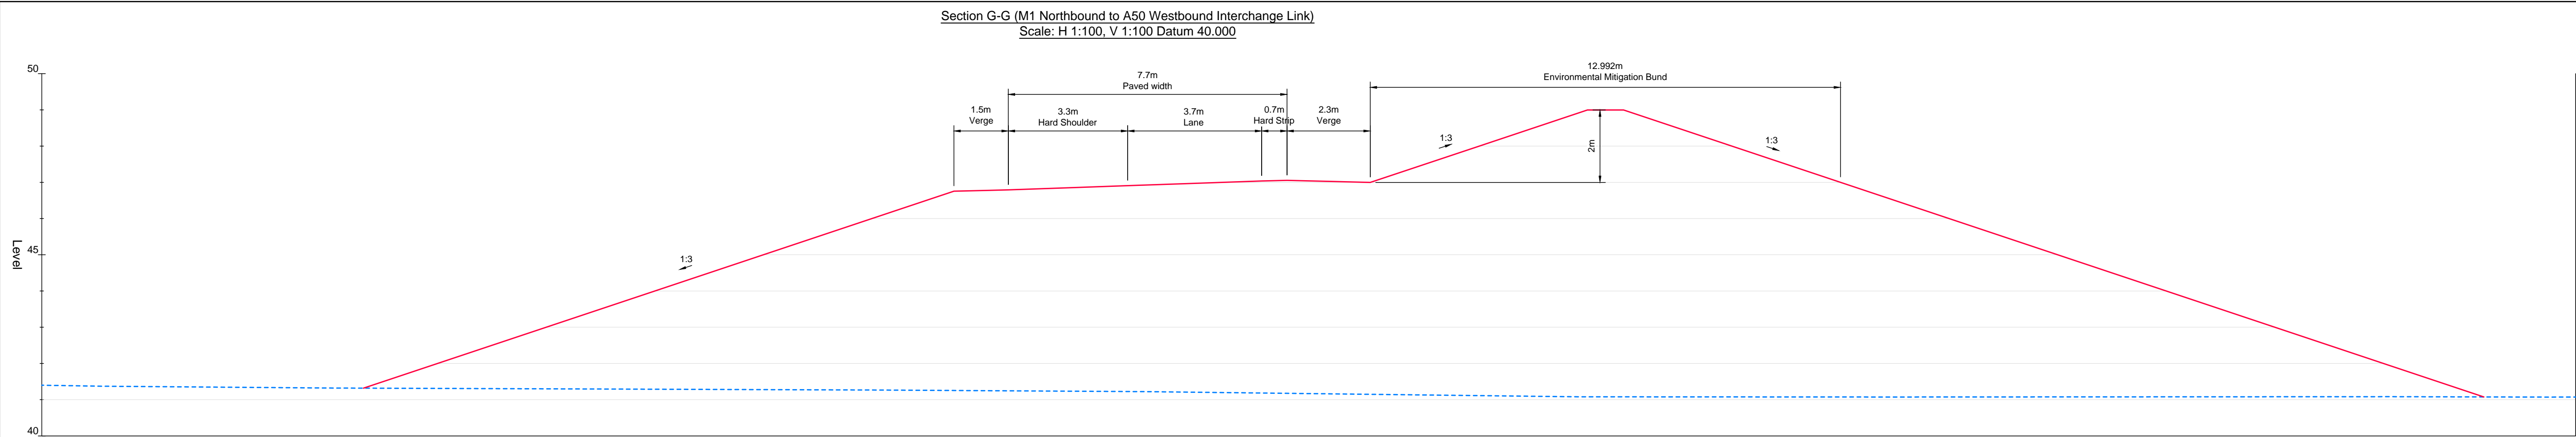

Legend

- All dimensions in metres unless noted otherwise. All levels in metres unless noted otherwise.
- The height of proposed bridges, embankments and depths of cuttings are indicative subject to the limits of deviation referred to in the order.
- All structure positions and sizes shown are indicative only.
- The proposed works including their specific alignment will be subject to detailed design within the limits of deviation identified on the works plans.

— Proposed Ground level
--- Existing ground level

Highway Plan Long Sections
Refer to document DCO 2.10A;
· M1 Northbound to A50 Westbound Interchange Link
· A50 Westbound Interchange Link
Refer to document DCO 2.10B;
· A50 Eastbound to M1 J24 Interchange Link
· M1 Southbound to M1 J24 Interchange Link
Refer to document DCO 2.10C;
· A453 Active Travel Link
· EMG2 Site Access
Refer to document DCO 2.10D;
· Hyams Lane

Highway Plans
Refer to document DCO 2.8A; 2.8B, 2.8C and 2.8D
· Hyams Lane
· A453 Active Travel Link
· M1 Northbound to A50 Westbound Interchange Link
· A50 Eastbound
Refer to document DCO 2.11
· Bridge Plan

P01	27.06.25	Issued for information	MS	SRH	
Rev	Date	Details of issue / revision	Drw	Rev	

ISSUES & REVISIONS



**THE EAST MIDLANDS
GATEWAY PHASE 2 AND
HIGHWAY ORDER 202[]**

Drawing Title			
HIGHWAY PLANS CROSS SECTIONS SHEET 3 OF 3			
Scale	1:100	Drawn	M.S
Size	A1	Reviewed	S.H
Regulation		Document	
6(2)		DCO 2.9C	
Drawing Status			
CONSULTATION DRAFT			
Drawing No.			Revision
EMG2-BWB-HGN-XX-DR-H-0133			P01