

**East Midlands Gateway
Phase 2 (EMG2)**

Document DCO 6.13A/MCO 6.13A

ENVIRONMENTAL STATEMENT

Technical Appendices

Appendix 13A

Flood Risk and Drainage Study Area Figure


October 2025

13

The East Midlands Gateway Phase 2
and Highway Order 202X and The East Midlands Gateway
Rail Freight and Highway (Amendment) Order 202X

[SEGRO.COM/SLPEMG2](https://segro.com/slpemg2)

SEGRO

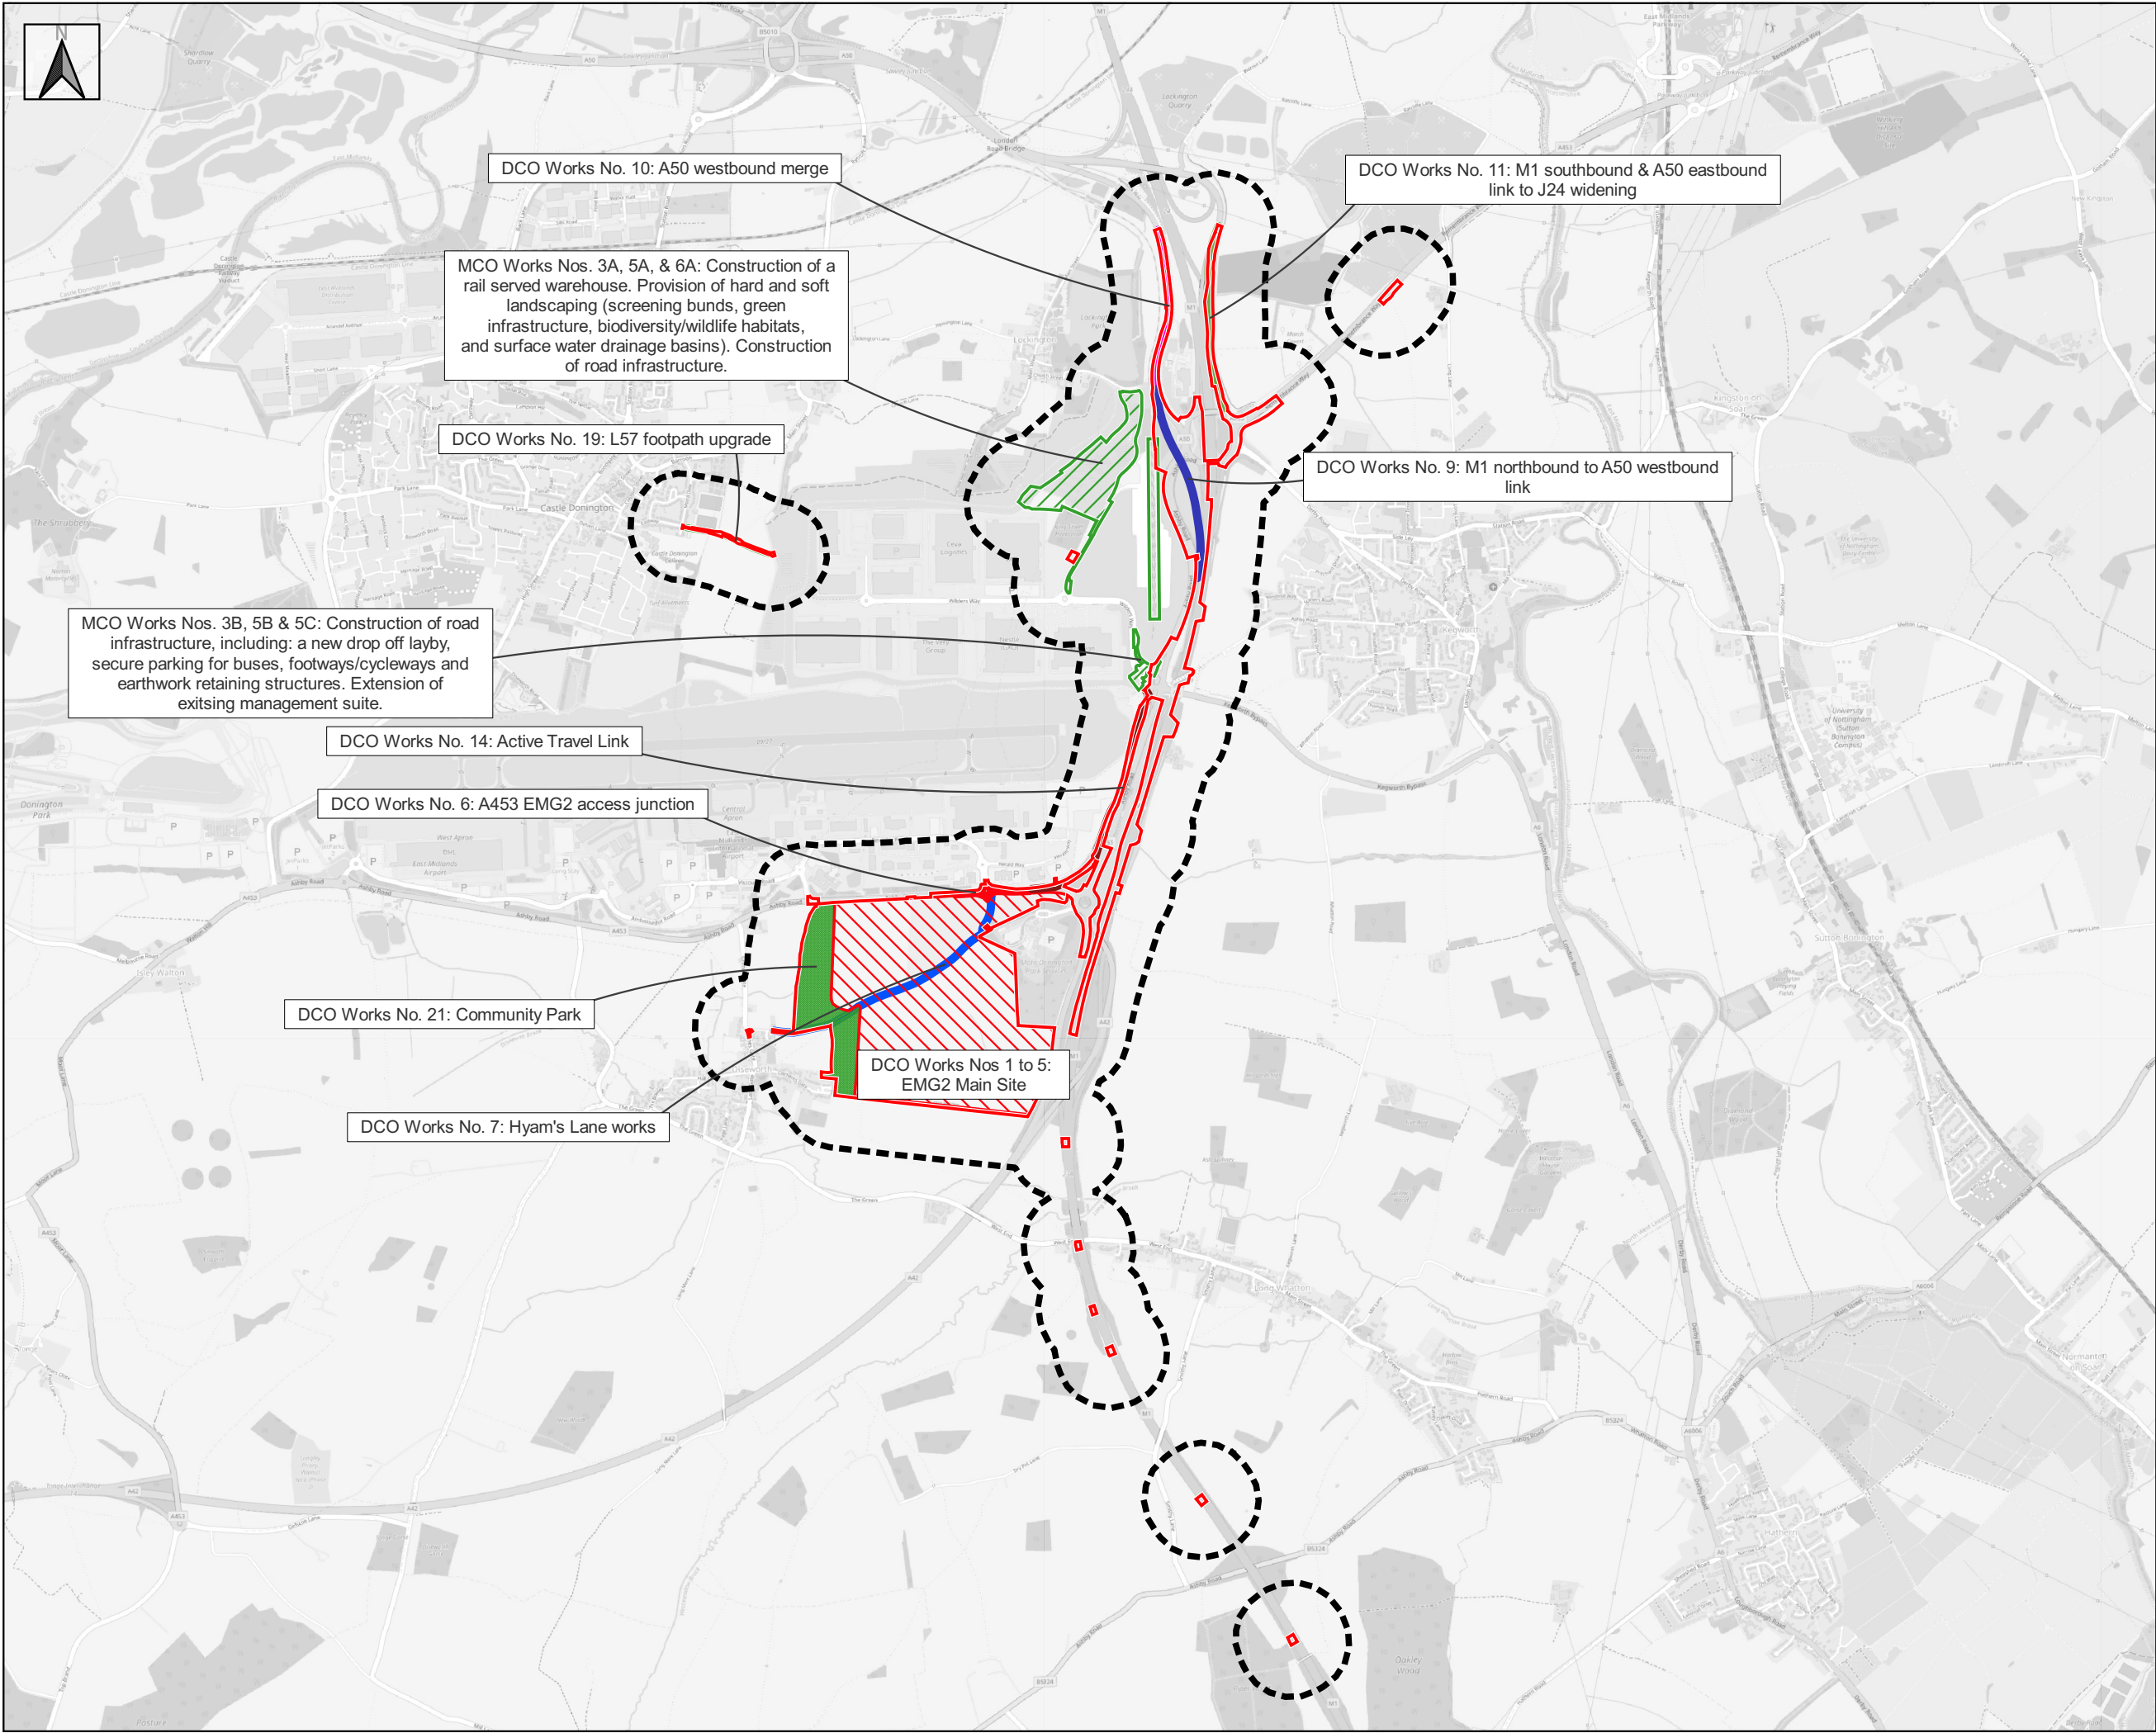


**SEGRO Logistics Park
East Midlands Gateway
Phase 2
(EMG2)**

Date: 13-08-2025

Paper size: A3

Scale: 1:30,000

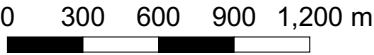

- Key:
- MCO Order Limits
 - DCO Order Limits
 - ES Study Area



**Flood Risk and Drainage
Study Area & Screened In
Components**

Appendix 13A

Status: PRELIMINARY

Revision: V7

Drawn by: Robin Green

Approved by: Robin Green

© Crown copyright. Public sector information
licensed under Open Government Licence
v3.0. © Crown copyright and database right
2025. © OpenStreetMap contributors 2025.