East Midlands Gateway Phase 2 (EMG2)

Document DCO 6.10D/MCO 6.10D

ENVIRONMENTAL STATEMENT

Technical Appendices

Appendix 10D

Illustrative Landscape Masterplan and Cross Sections

October 2025



The East Midlands Gateway Phase 2 and Highway Order 202X and The East Midlands Gateway Rail Freight and Highway (Amendment) Order 202X







Proposed Hedgerows

Proposed Grassland

Proposed Sustainable Drainage (Dry) . Features (Indicative)

Existing Public Rights of Way (PROW)

Proposed Footways / Redirected
PROW and/or Cycleways
(Off-Road Routes)
Proposed Mitigation Mounding
(Indicative)



P10 21.08.25 Final issue Rev Date Details of issue / revision **ISSUES & REVISIONS**





THE EAST MIDLANDS **GATEWAY PHASE 2 AND** HIGHWAY ORDER 202[]

ILLUSTRATIVE LANDSCAPE **MASTERPLAN**

	Regulation 5(2) (o)		DCO 2.6	
	Size	A1	Reviewed	TRJ
	Scale	1:2500	Drawn	CMW

Drawing Status DCO SUBMISSION

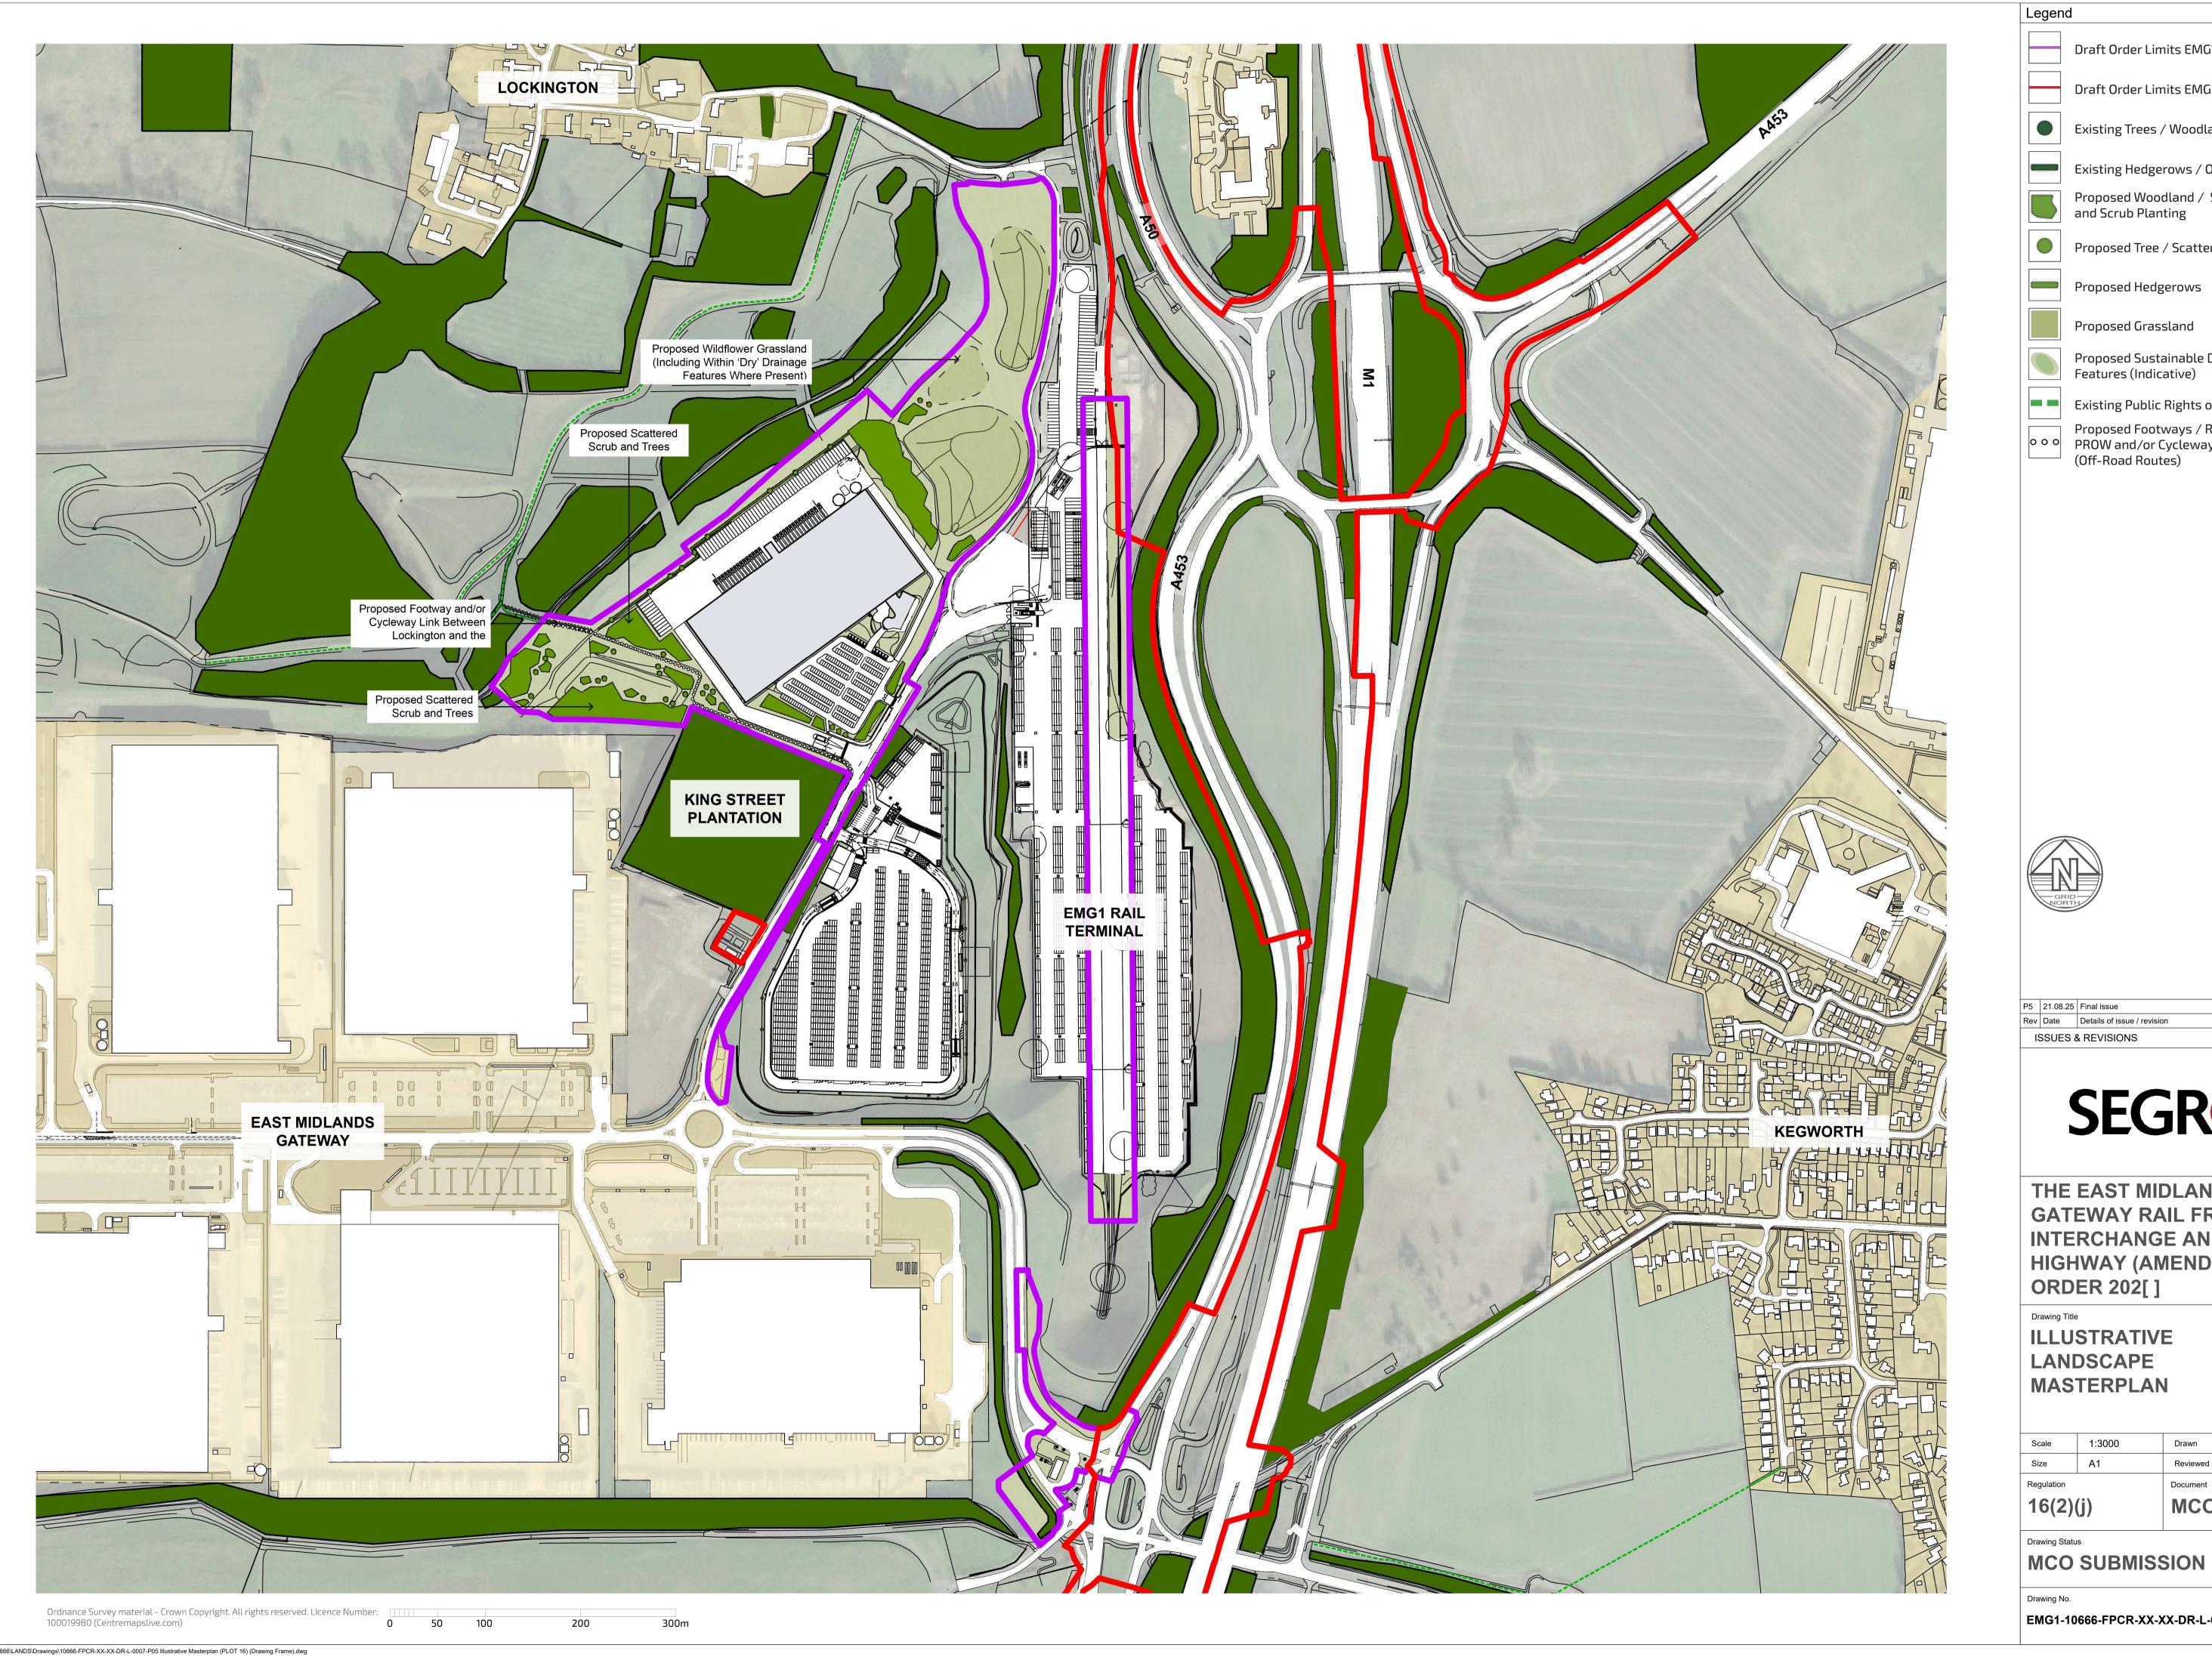

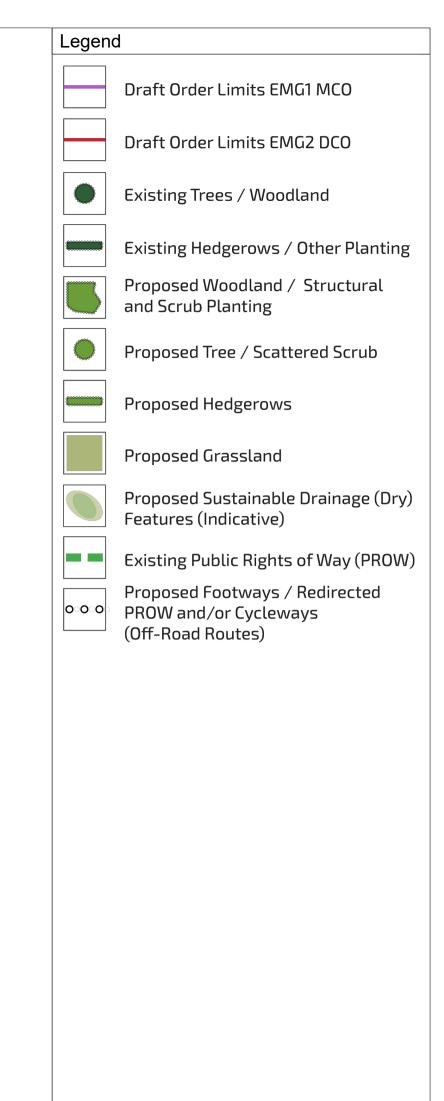



Rev Date Details of issue / revision



THE EAST MIDLANDS **GATEWAY RAIL FREIGHT INTERCHANGE AND HIGHWAY (AMENDMENT)** ORDER 202[]


ILLUSTRATIVE


LANDSCAPE **MASTERPLAN**


Size		Reviewed	TRJ
Regulation		Document	
16(2)((j)	MCO 2.6	

EMG1-10666-FPCR-XX-XX-DR-L-0007

Drawn CMW

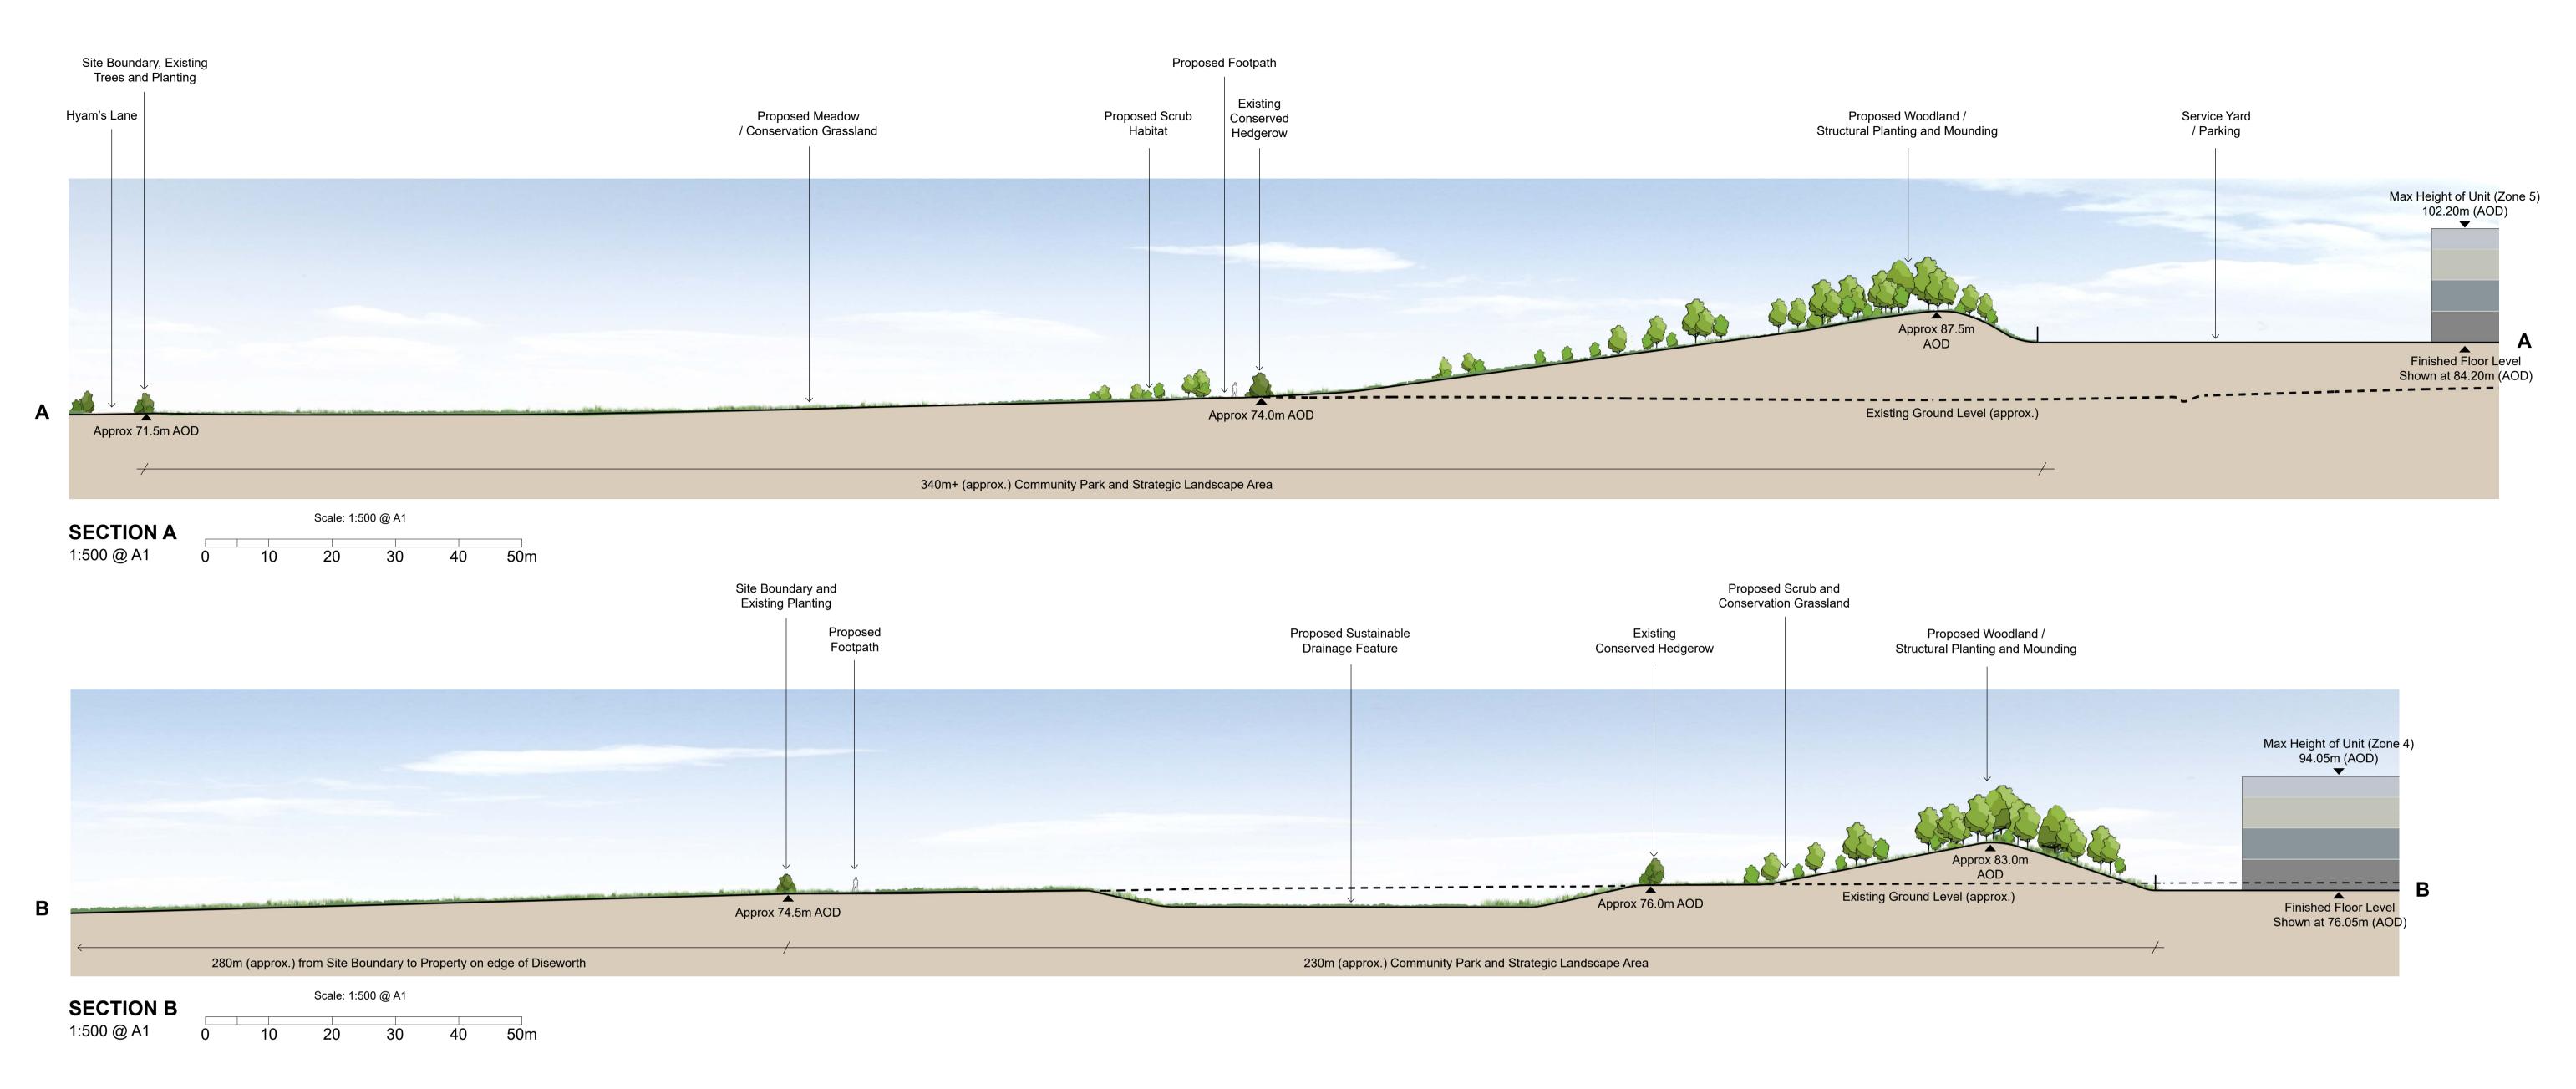

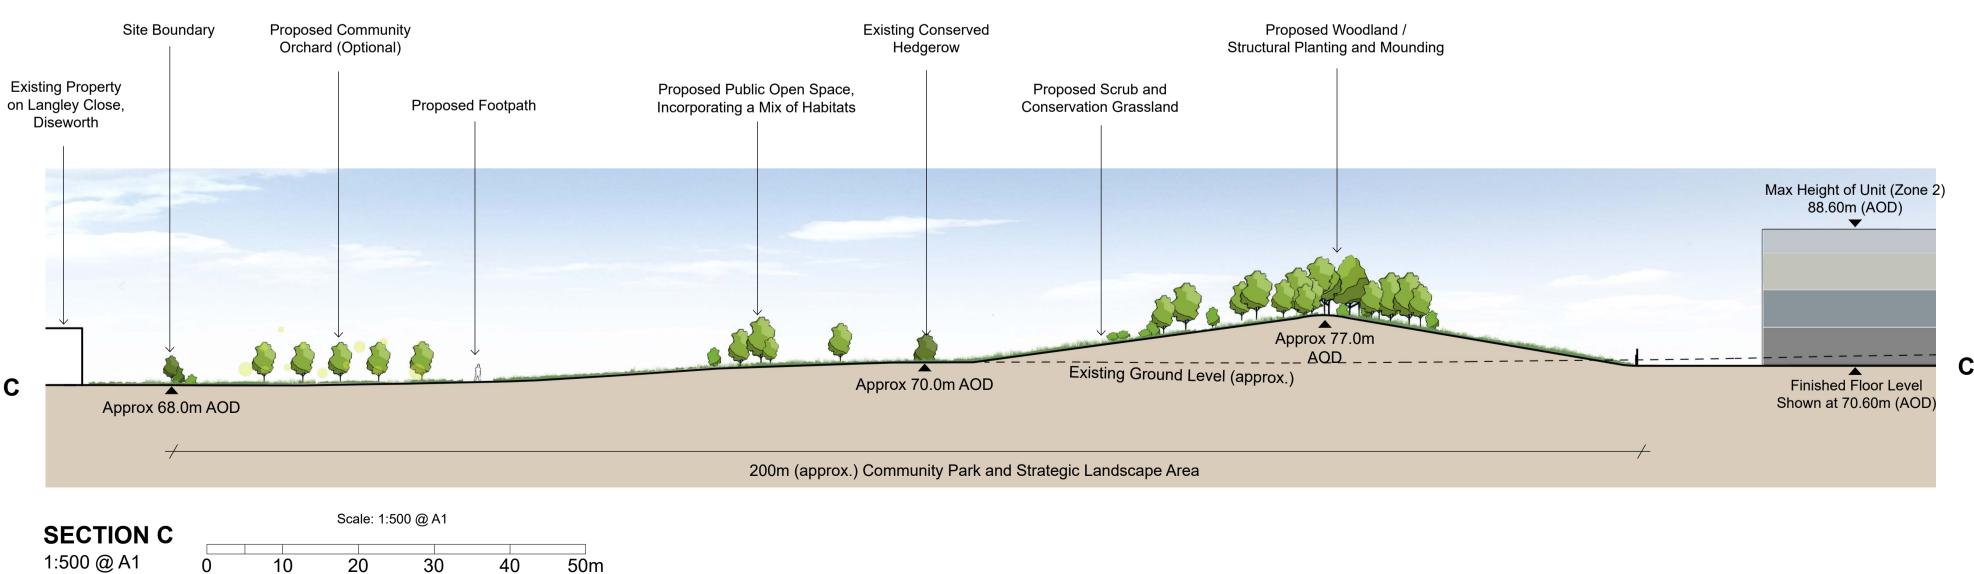

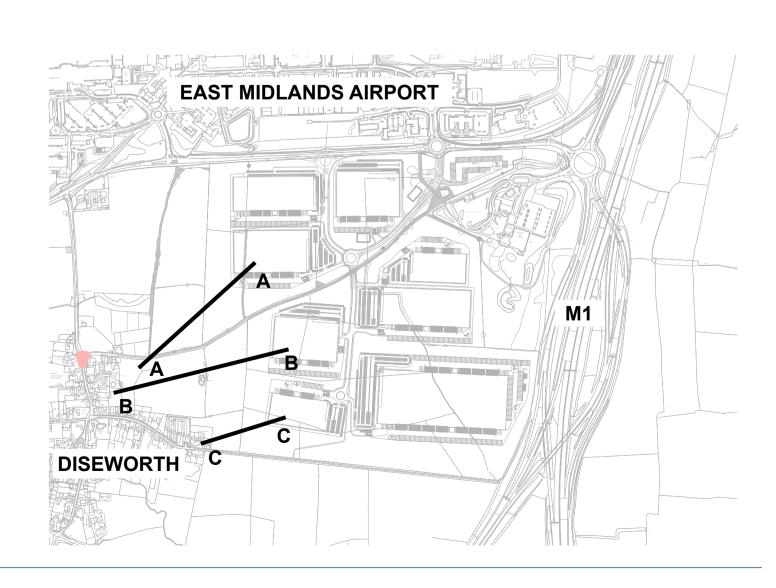






09/05/2025


S2 P03


SEGRO East Midlands Gateway Phase 2

ILLUSTRATIVE LANDSCAPE CROSS SECTIONS



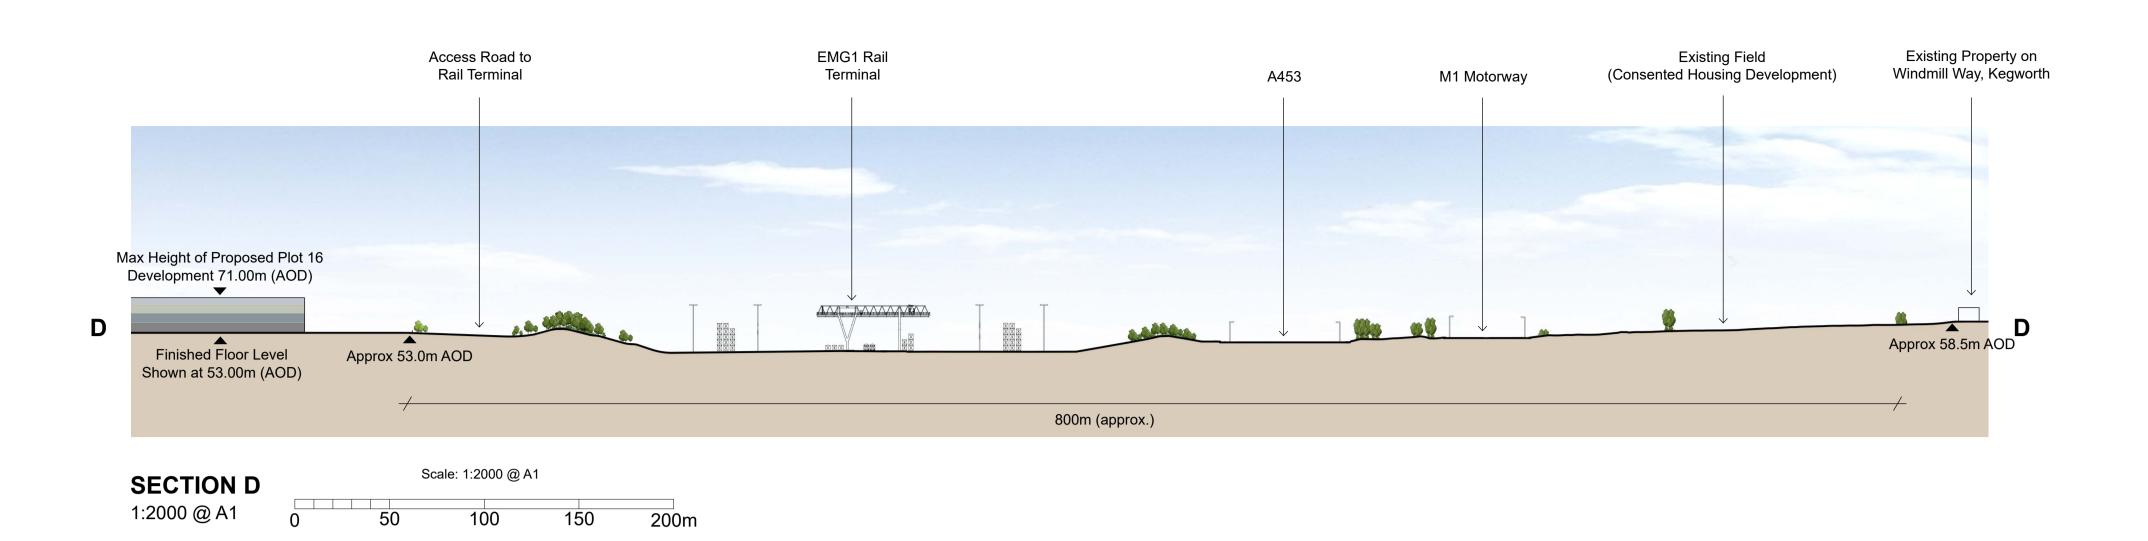

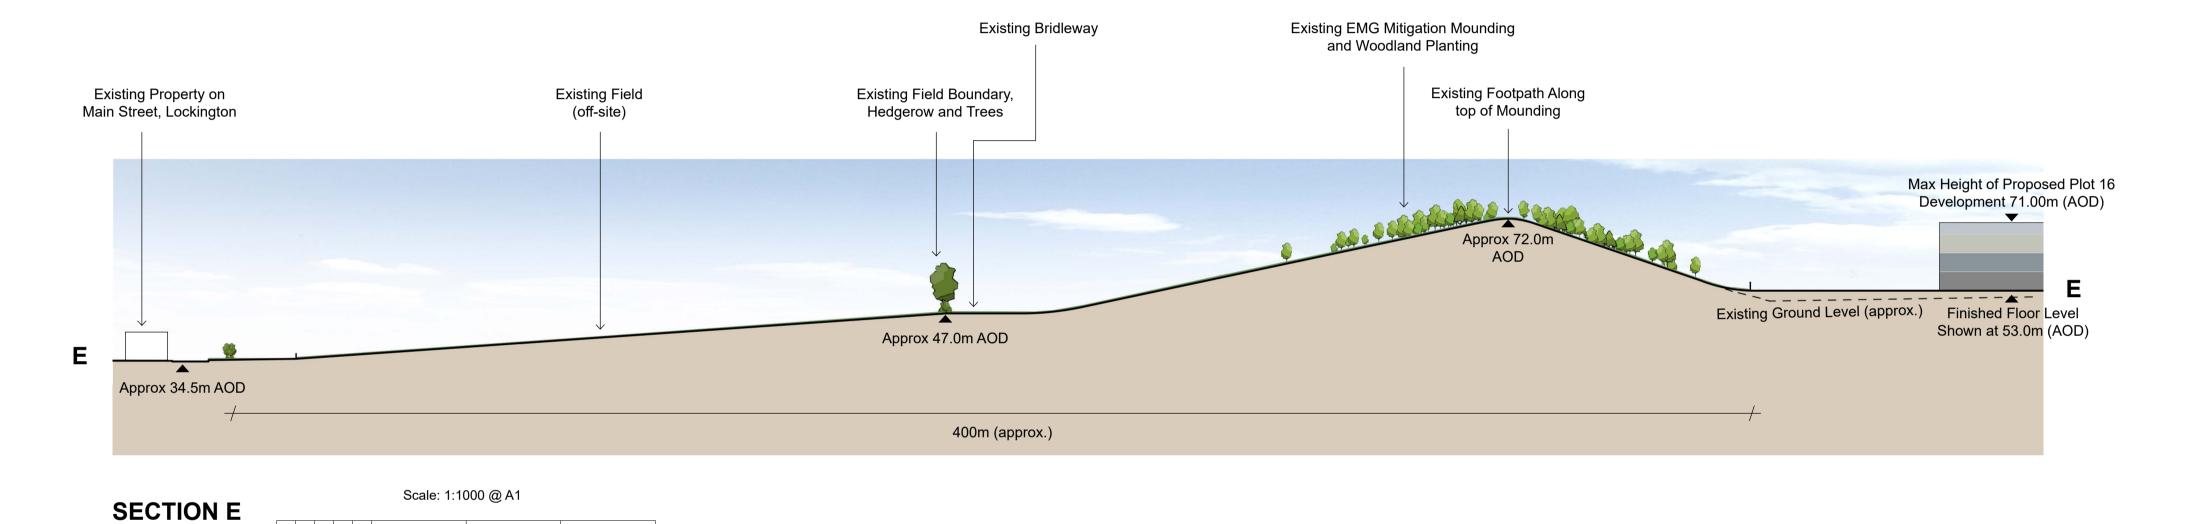

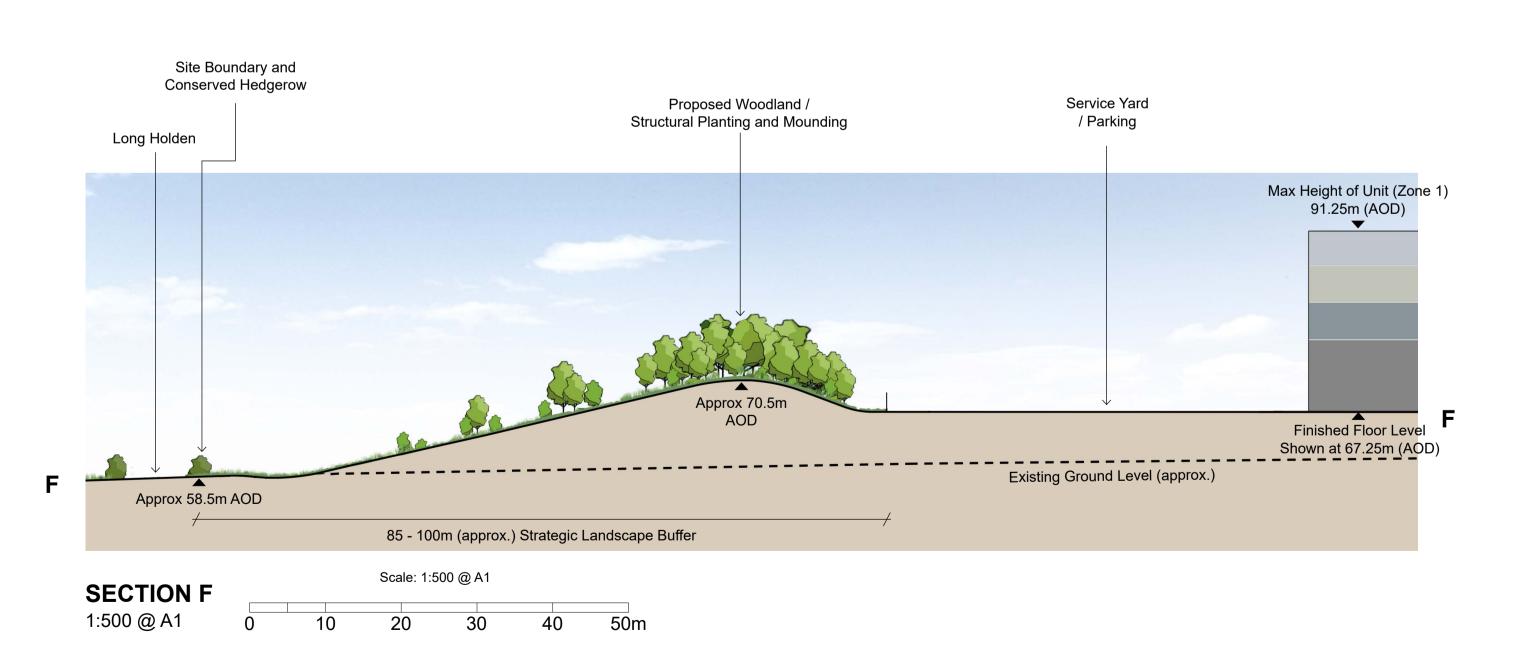









date
09/05/2025
status rev
005 S2 P03


SEGRO
project
East Midlands Gateway
Phase 2



1:1000 @ A1

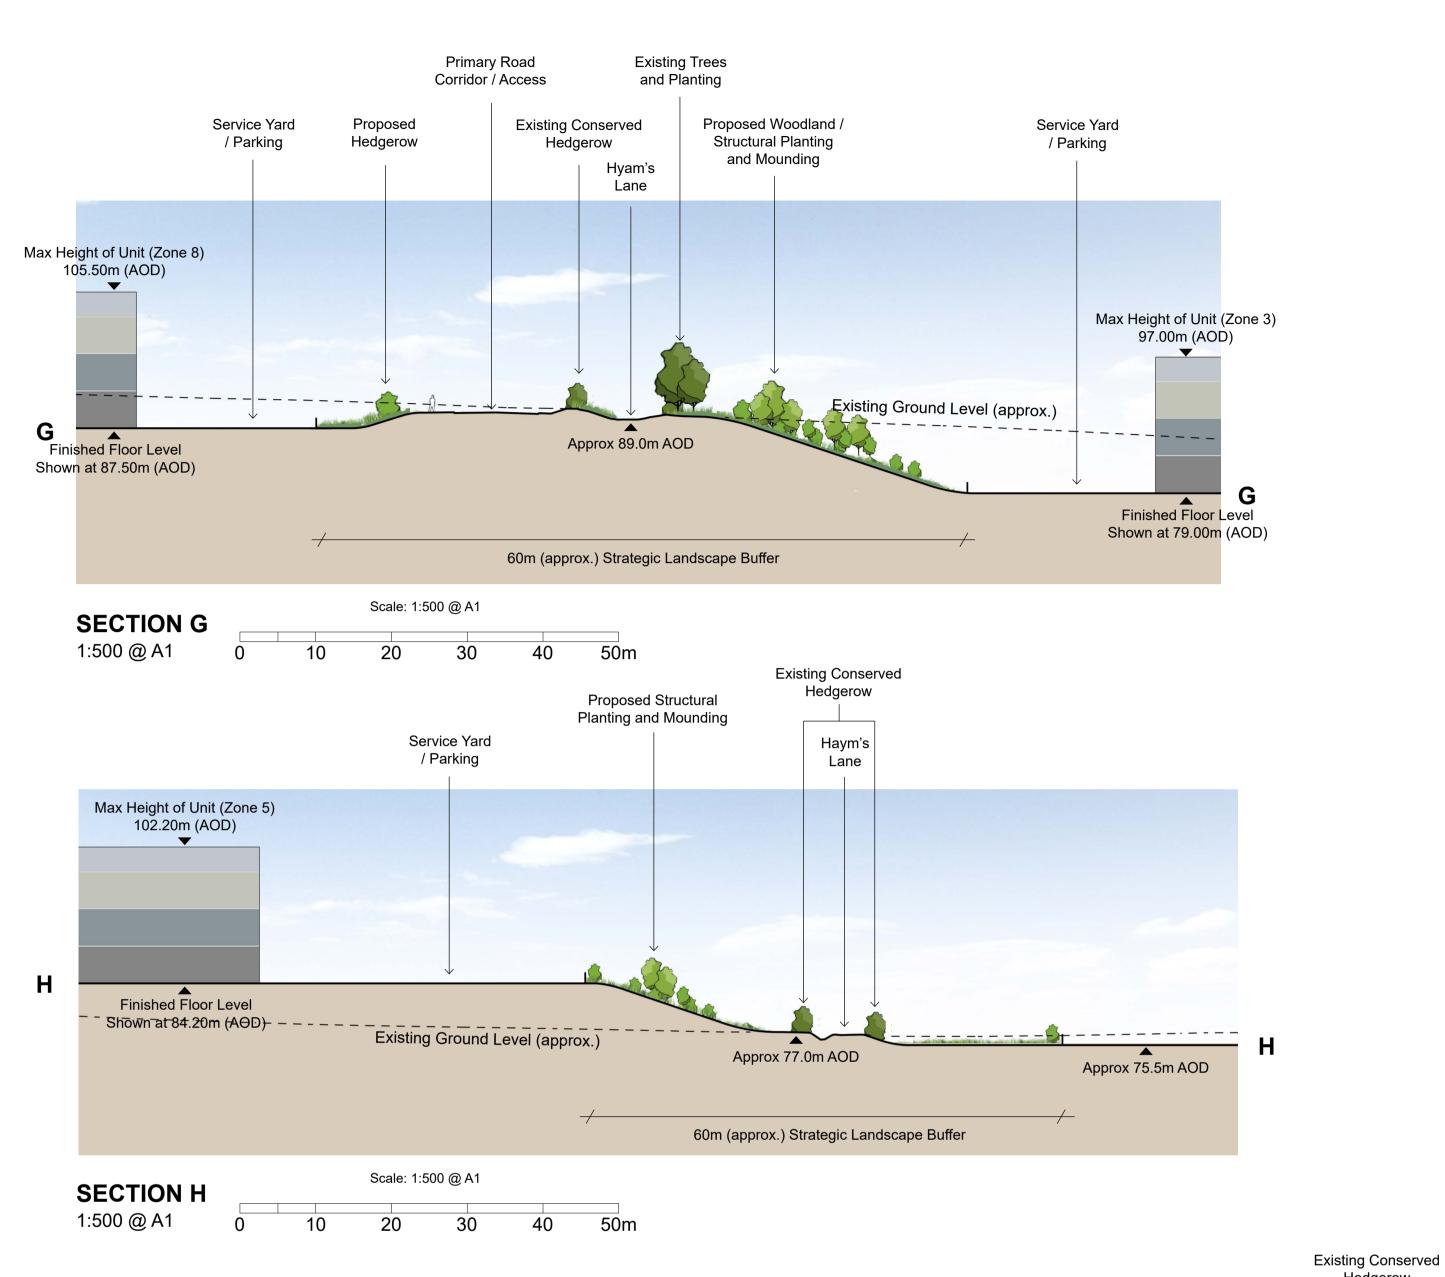

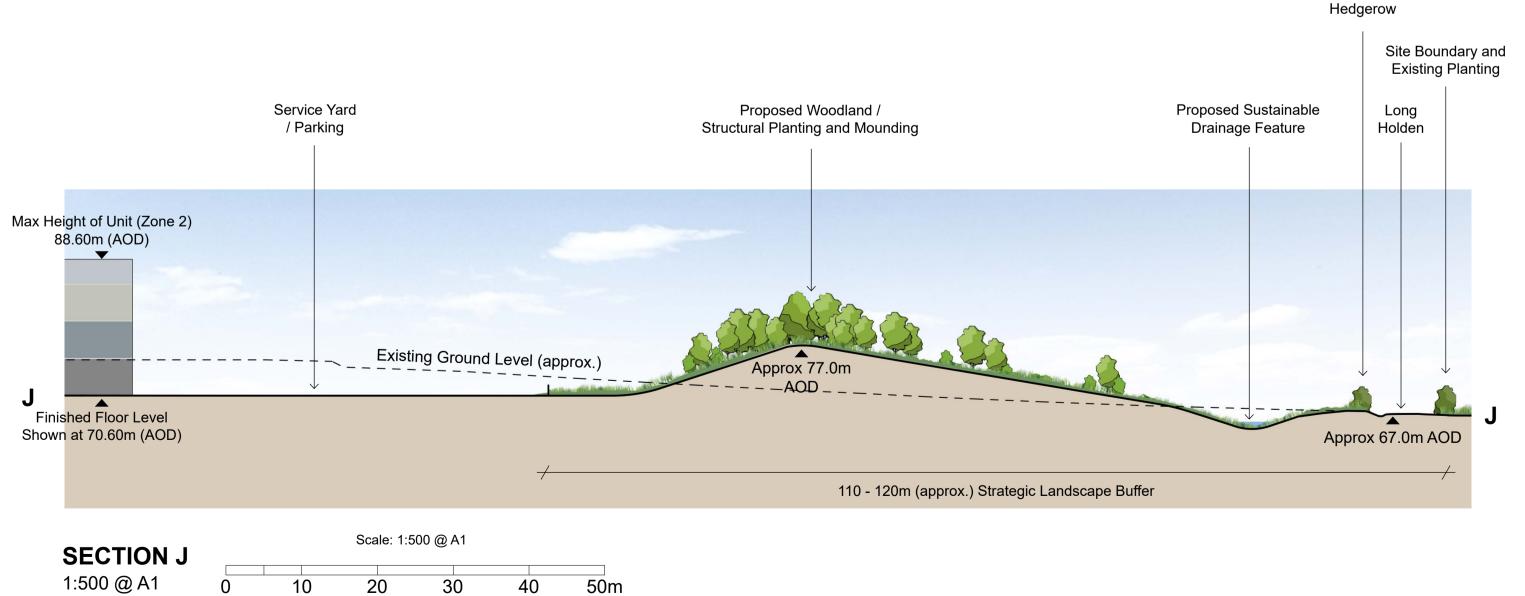

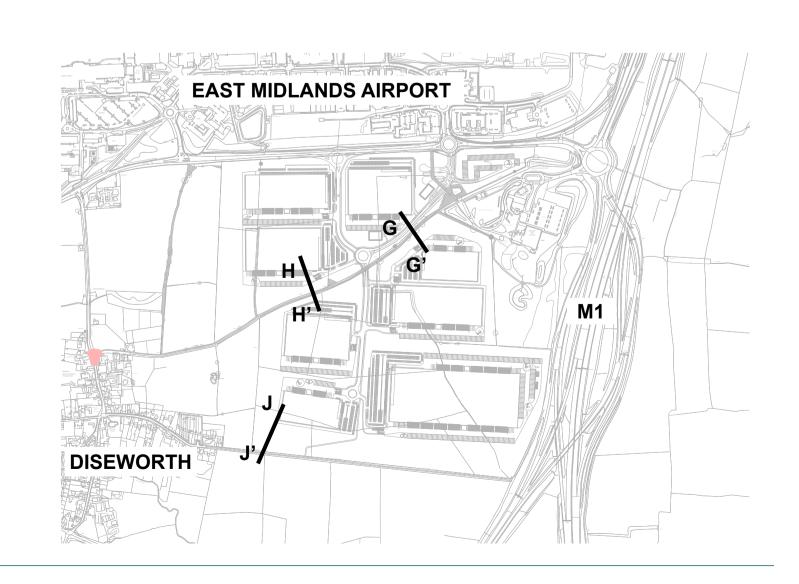



comm/chkd scale

CMW / TRJ AS SHOWN @ A1

number

10666-FPCR-XX-XX-DR-A-0005

date

2 A1 09/05/2025
status rev

05 S2 P03

SEGRO
project
East Midlands Gateway
Phase 2

