



ORDNANCE SURVEY GRID

NOTES

- 1) ALL DIMENSIONS TO BE CHECKED ON SITE AND NOT SCALED FROM THIS DRAWING.
- 2) HOLLIS SHALL BE INFORMED IN WRITING OF ANY DISCREPANCIES.
- 3) ALL DIMENSIONS ARE IN METRES ONLY.
- 4) LEASE DEMISE DIMENSIONAL DATA EXTRACTED FROM ORDNANCE SURVEY MAPPING ONLY, NO MEASUREMENT EXERCISE COMPLETED.
- 5) PLAN CONTAINS ORDNANCE SURVEY MAP DATA ©CROWN COPYRIGHT 2022. ALL RIGHTS RESERVED. LICENSE NUMBER 100022432

LEASE PLAN

- Lease Demise
- Estate Boundary

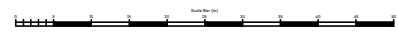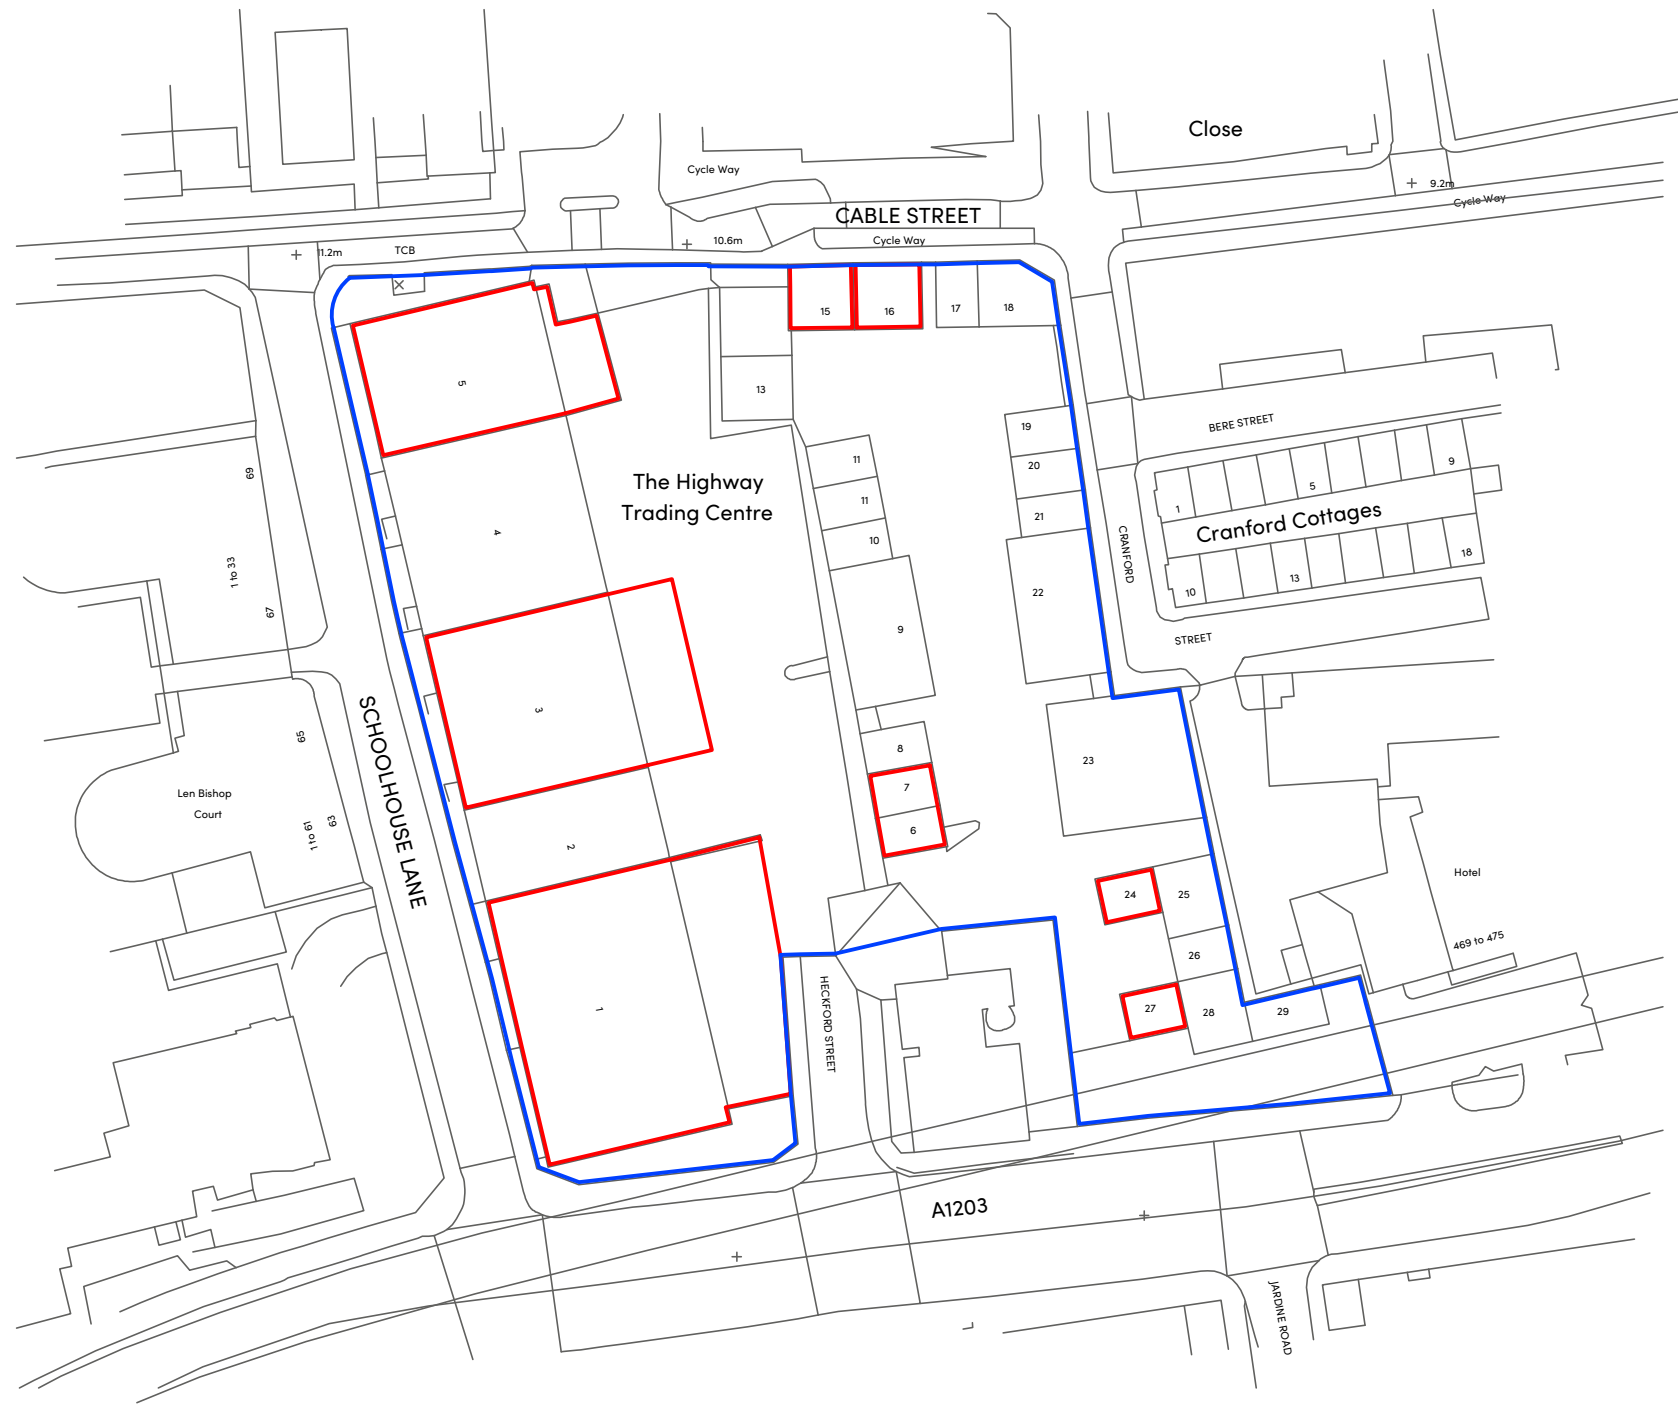

REVISIONS

REV	DATE	AMENDMENTS	INITIAL

THIS DRAWING IS FOR THE FOLLOWING PURPOSE ONLY:  
 PRELIMINARY  TENDER  CONSTRUCTION   
 SKETCH  MEASURED SURVEY  CONTRACT

TITLE  
ESTATE PLAN



PROJECT NAME  
 SEGRO Park Wapping  
 The Highway Trading Centre  
 Heckford Street, London  
 E1W 3HR

**HOLLIS**   
 140 London Wall  
 London  
 EC2Y 5DN

T +44 20 7622 9555  
 W [hollisglobal.com](http://hollisglobal.com)

DATE	DRAWN BY
01.09.2022	AB
SCALE	CHECKED
1:1000 @A3	TP

DRAWING NUMBER	REVISION
117586-100-U0-WAPP-LP	---