


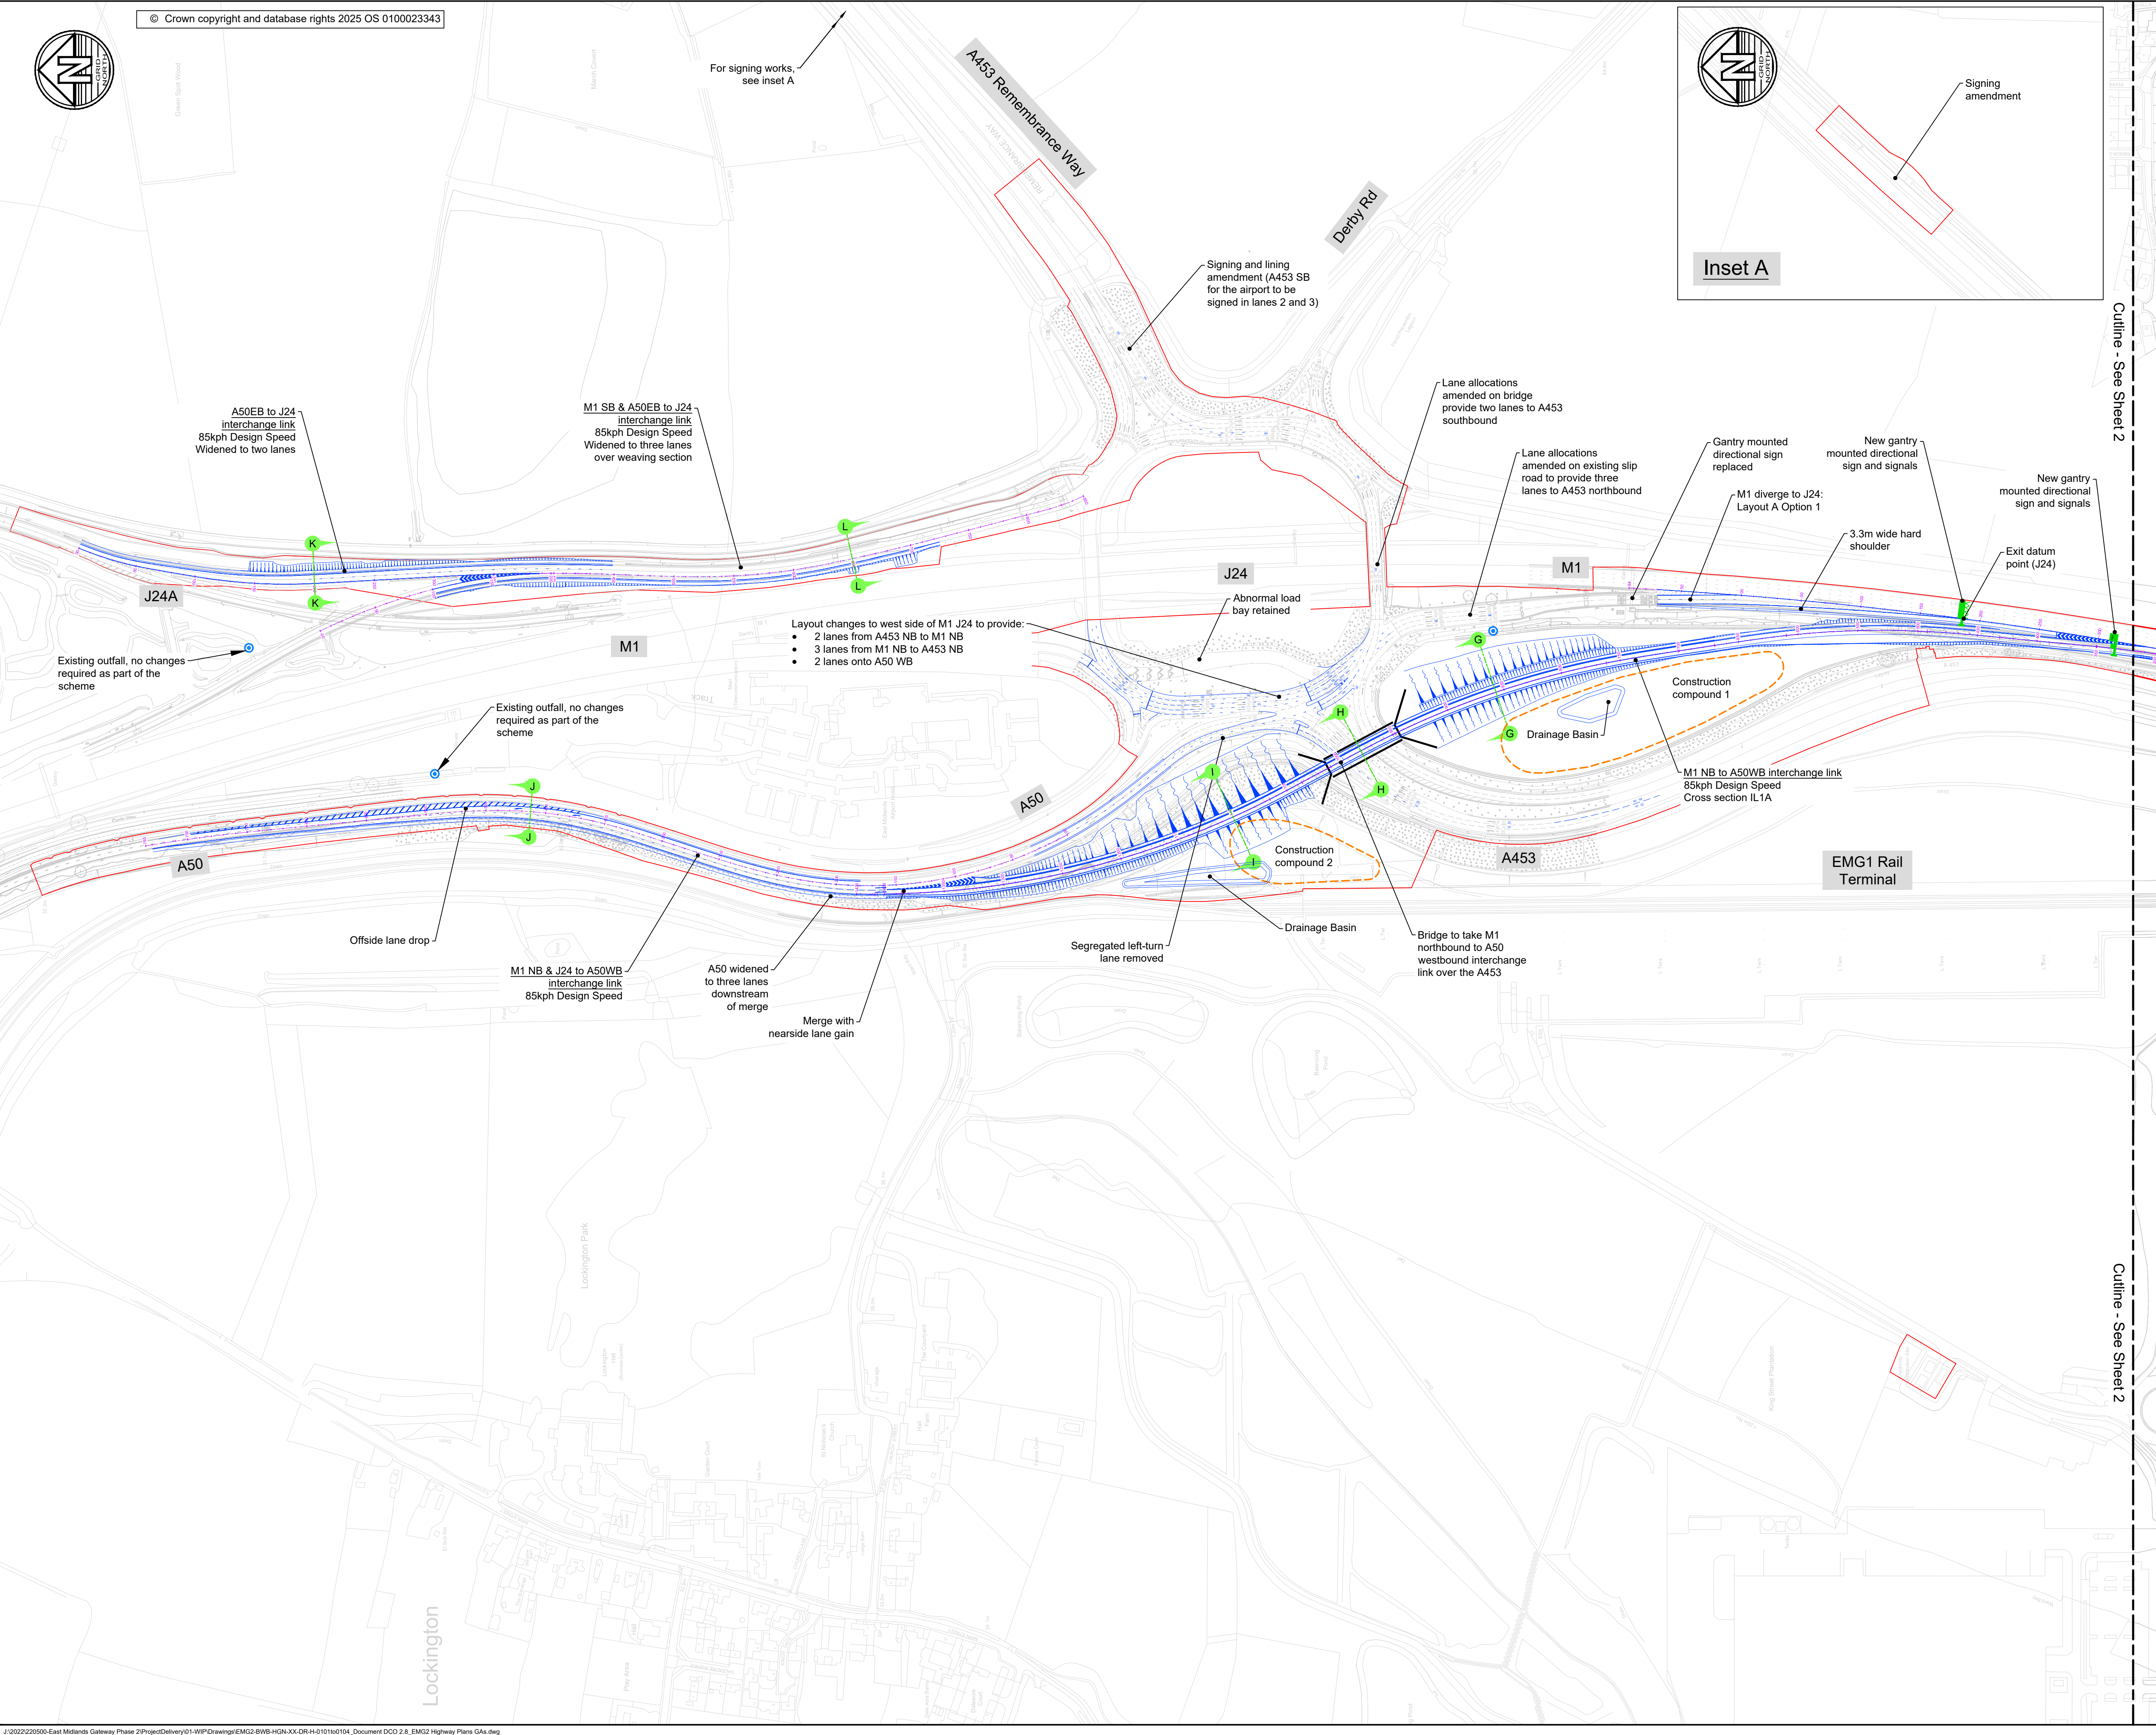

Notes

1. All dimensions in metres unless noted otherwise.

2. The height of proposed bridges, embankments and depths of cuttings are indicative subject to the limits of deviation referred to in the order.

3. All structure positions and sizes shown are indicative only.

4. The proposed works including their specific alignment will be subject to detailed design within the limits of deviation identified on the works plans.

5. Horizontal and vertical deviation of the highway alignments are permitted in accordance with Article 4 of the Development Consent Order.

Legend

Approximate Area of Construction Compound

Highway Drainage Outfalls

Proposed Design

Draft Order Limits

Chainage Lines

Cross section location

050100150200

SCALE: METRES

Highway Plans Cross Sections

Refer to document DCO 2.9A for:

Hyam's Lane (Section A-A, B-B)

EMG2 Access (A453) (Section C-C)

Refer to document DCO 2.9B for:

Active Travel Link (Section D-D, E-E)

M1 Northbound to A50 Westbound Interchange Link (Section F-F)

L57 Shared Use Cycle Track (Sections M-M & N-N)

Refer to document DCO 2.9C for:

M1 Northbound to A50 Westbound Interchange Link (Section G-G, H-H, I-I)

A50 Westbound Interchange Link (Section J-J)

A50 Eastbound (Sections K-K & L-L)

Highway Plans Long Sections

Refer to document DCO 2.10A for:

M1 Northbound to A50 Westbound Interchange Link

A50 Westbound Interchange Link

Refer to document DCO 2.10B for:

A50 Eastbound to M1 J24 Interchange Link

M1 Southbound to M1 J24 Interchange Link

Refer to document DCO 2.10C for:

Active Travel Link

EMG2 Access

L57 Shared Use Cycle Track

Refer to document DCO 2.10D for:

Hyam's Lane

A453 Bridge Plan

Refer to document DCO 2.11

Highway Works

By reference to the Works Plans (Document 2.3C) and Schedule 1 of the Development Consent Order this plan shows the following highway works:

Works No. 8 (part);

Works No. 9;

Works No. 10;

Works No. 11;

Works No. 12a; and

Works No. 12b.

P08	08.10.25	Notes amended	SRH	SRH
P07	31.07.25	Issued for DCO Submission	JFP	SRH
P06	27.06.25	Cross section locations and references added	MS	SRH
P05	16.06.25	Dwg title sheet numbers revised	MS	SRH
P04	28.01.25	Legend & notes updated	MS	SRH
P03	16.01.25	Minor highway revisions	MS	SRH
P02	20.12.24	Dwg frame update, minor highway revisions	MS	SRH
P01	15.11.24	Issued for information	MS	SRH
Rev	Date	Details of issue / revision	Drw	Rev

ISSUES & REVISIONS

SEGRO

THE EAST MIDLANDS GATEWAY PHASE 2 AND HIGHWAY ORDER 2021 []

Drawing Title

HIGHWAY PLANS GENERAL ARRANGEMENT SHEET 3 OF 4

Scale	1:2500	Drawn	M.S
Size	A1	Reviewed	S.H
Regulation	6(2)	Document	DCO 2.8C

Drawing Status

DCO SUBMISSION

Drawing No.	Revision
EMG2-BWB-HGN-XX-DR-H-0103	P08

© Crown copyright and database rights 2025 OS 0100023343

J:\2022\220500-East Midlands Gateway Phase 2\Project\Delivery\01-WIP\Drawings\EMG2-BWB-HGN-XX-DR-H-0101\0104_Document DCO 2.8_EMG2 Highway Plans GAs.dwg