

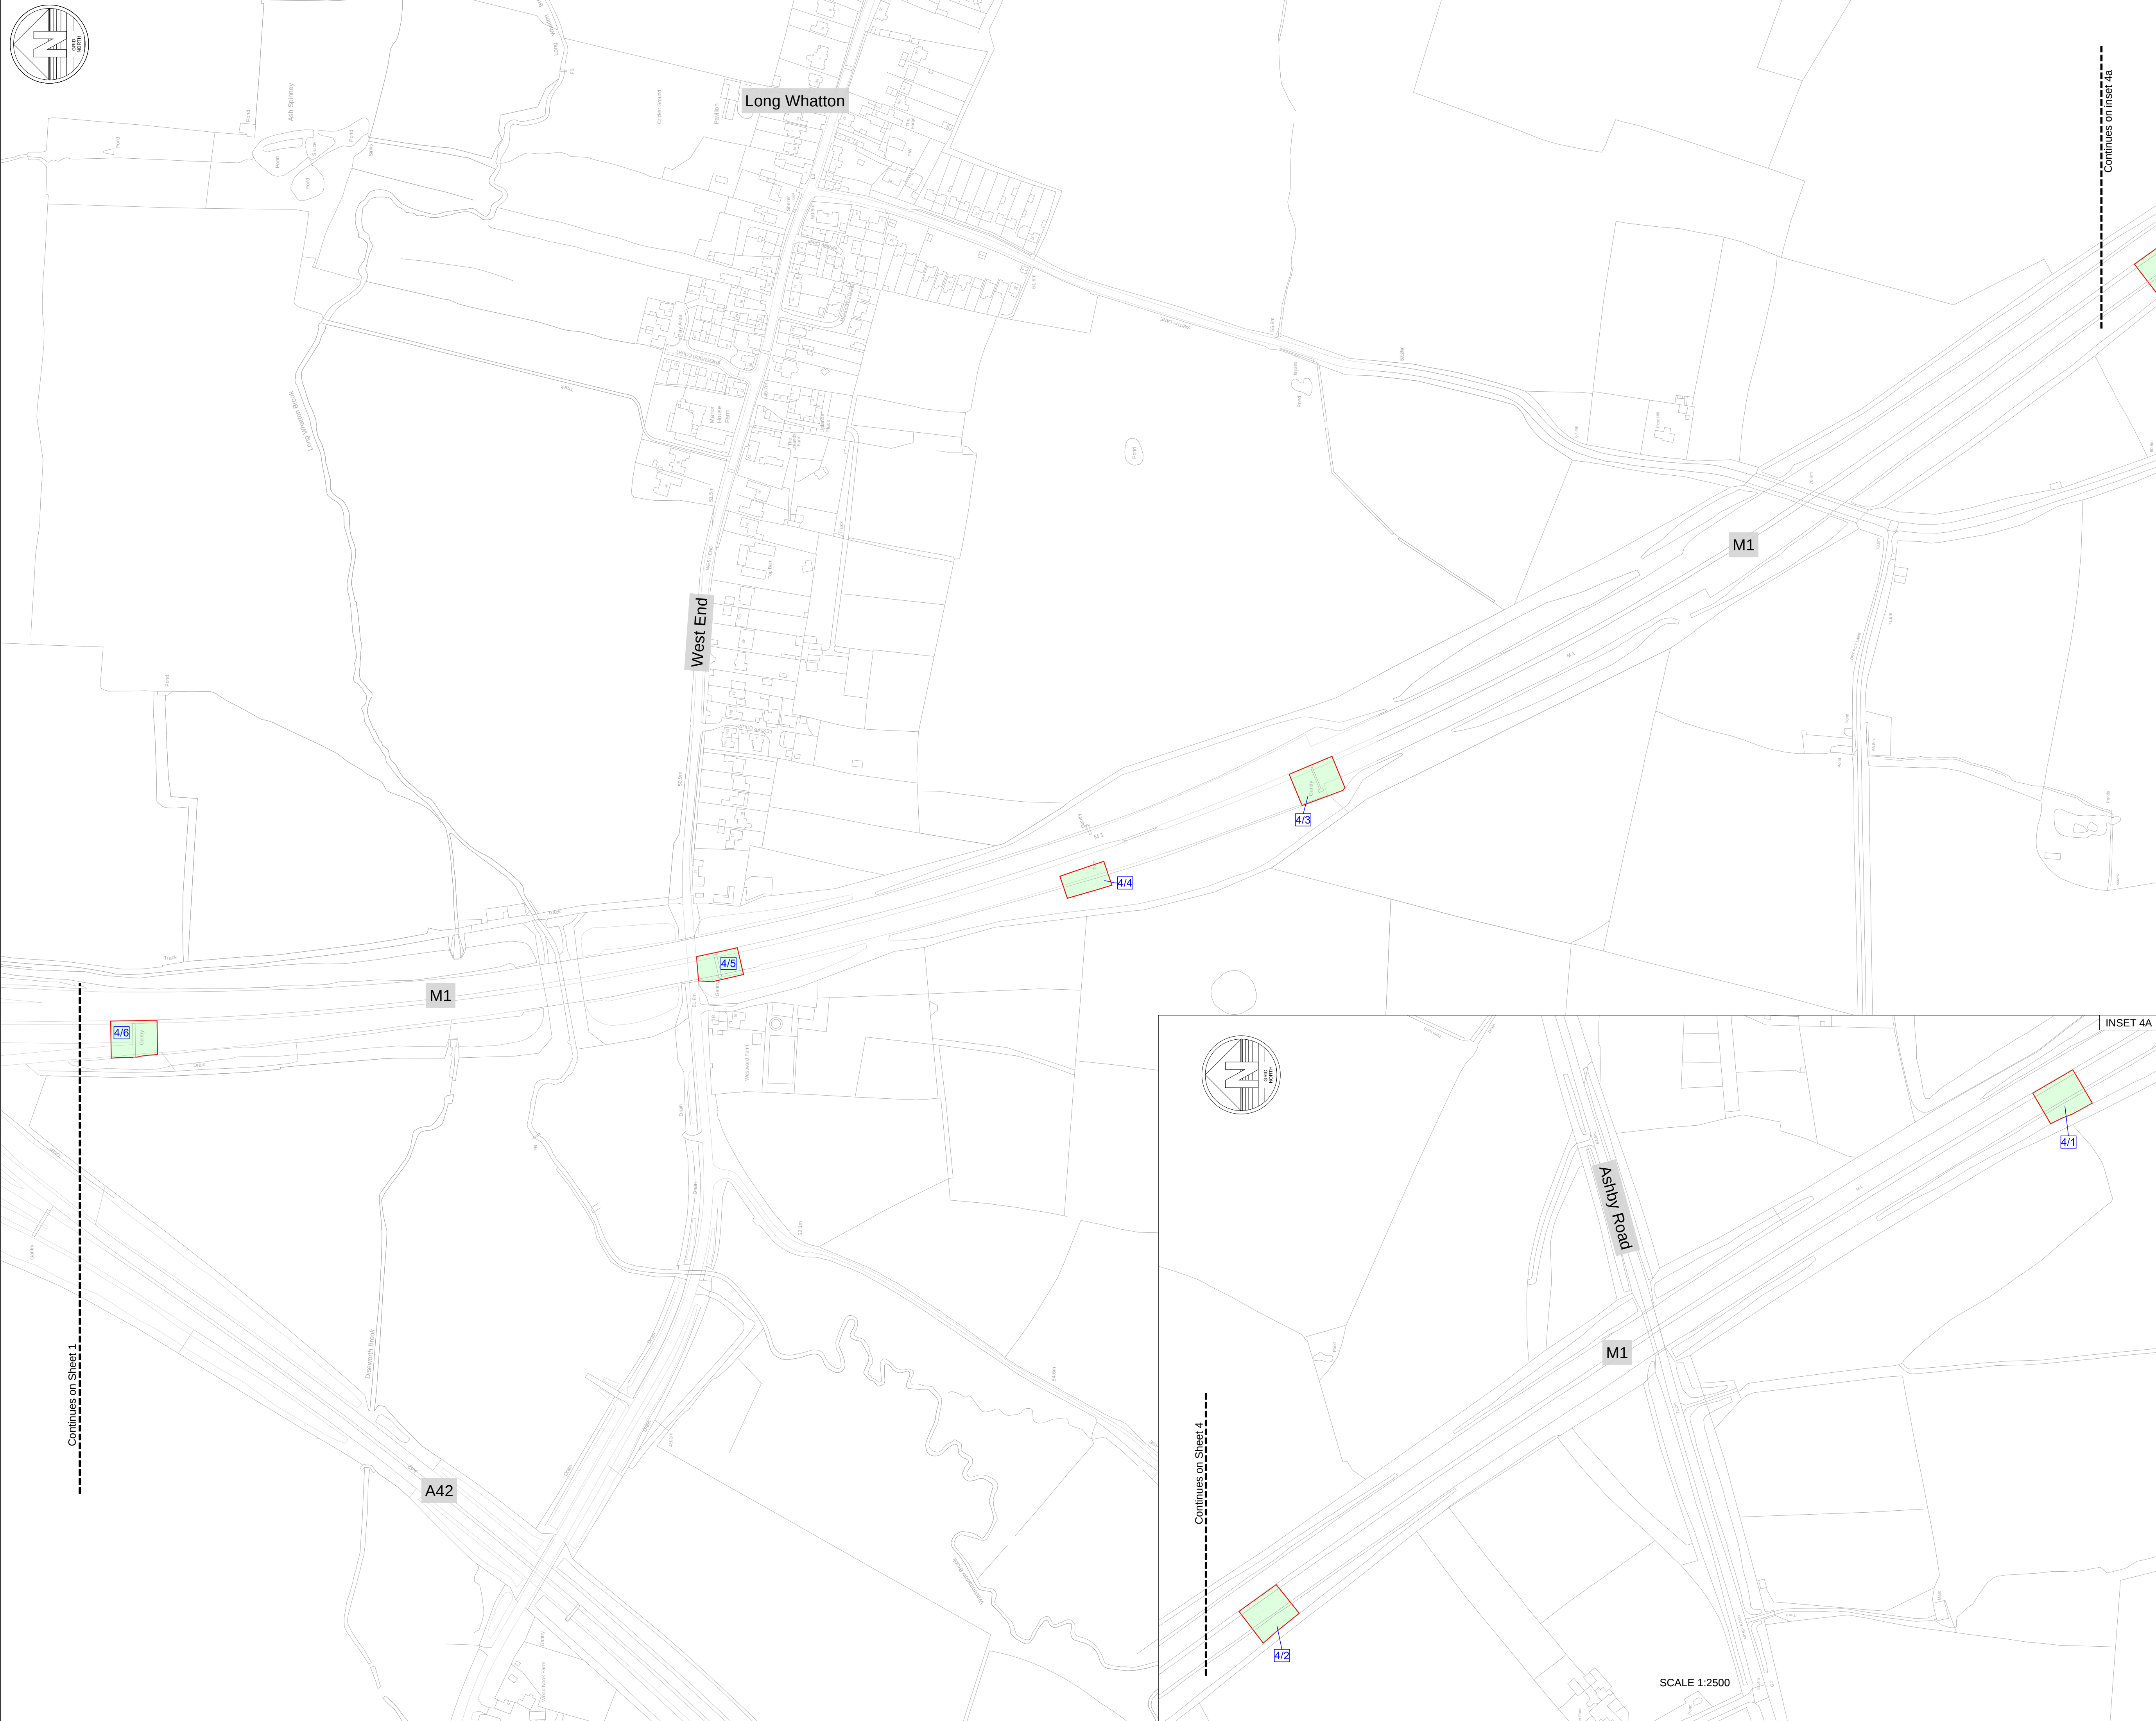


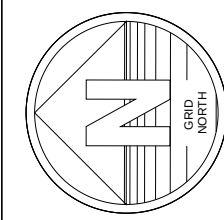


Legend

- Order Limits
- Permanent acquisition of land and existing rights
- Land to be used temporarily and new rights to be acquired permanently
- Land to be used temporarily only
- Public highway required for highway works only (no permanent acquisition of land or rights)
- Land excluded from Order Limits

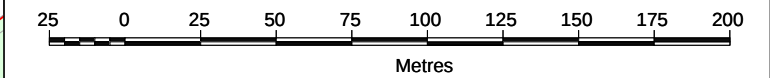

Notes

Plots are split on cut lines. Individual plots are not shown on two sheets. Each sheet has its own plots

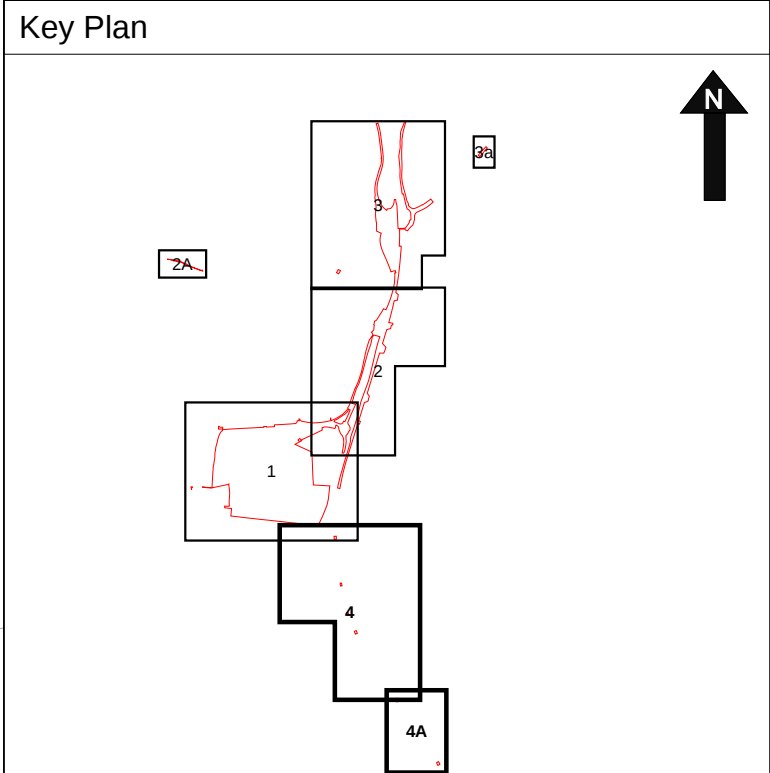

P4	02.10.25	Reissued for DCO Submission	HDA	LJO
P3	25.08.25	Issued for DCO Submission	DTA	LJO
P2	22.08.25	Drafted for DCO Submission	DTA	LJO
P1	29.07.25	Preliminary Issue	HDA	LJO
Rev	Date	Details of issue / revision	Drw	Rev

ISSUES & REVISIONS



**THE EAST MIDLANDS GATEWAY
PHASE 2 AND HIGHWAY ORDER
202[]**

Drawing Title

**LAND PLAN
SHEET 4 OF 4**

Scale	1:2500	Drawn	HDA		
Size	A1	Reviewed	LJO		
Regulation	Document				
5(2)(i)(ii)		DCO 2.2D			
Drawing Status					
DCO Submission					
Drawing No.			Revision		
EMG2-237			P4		