


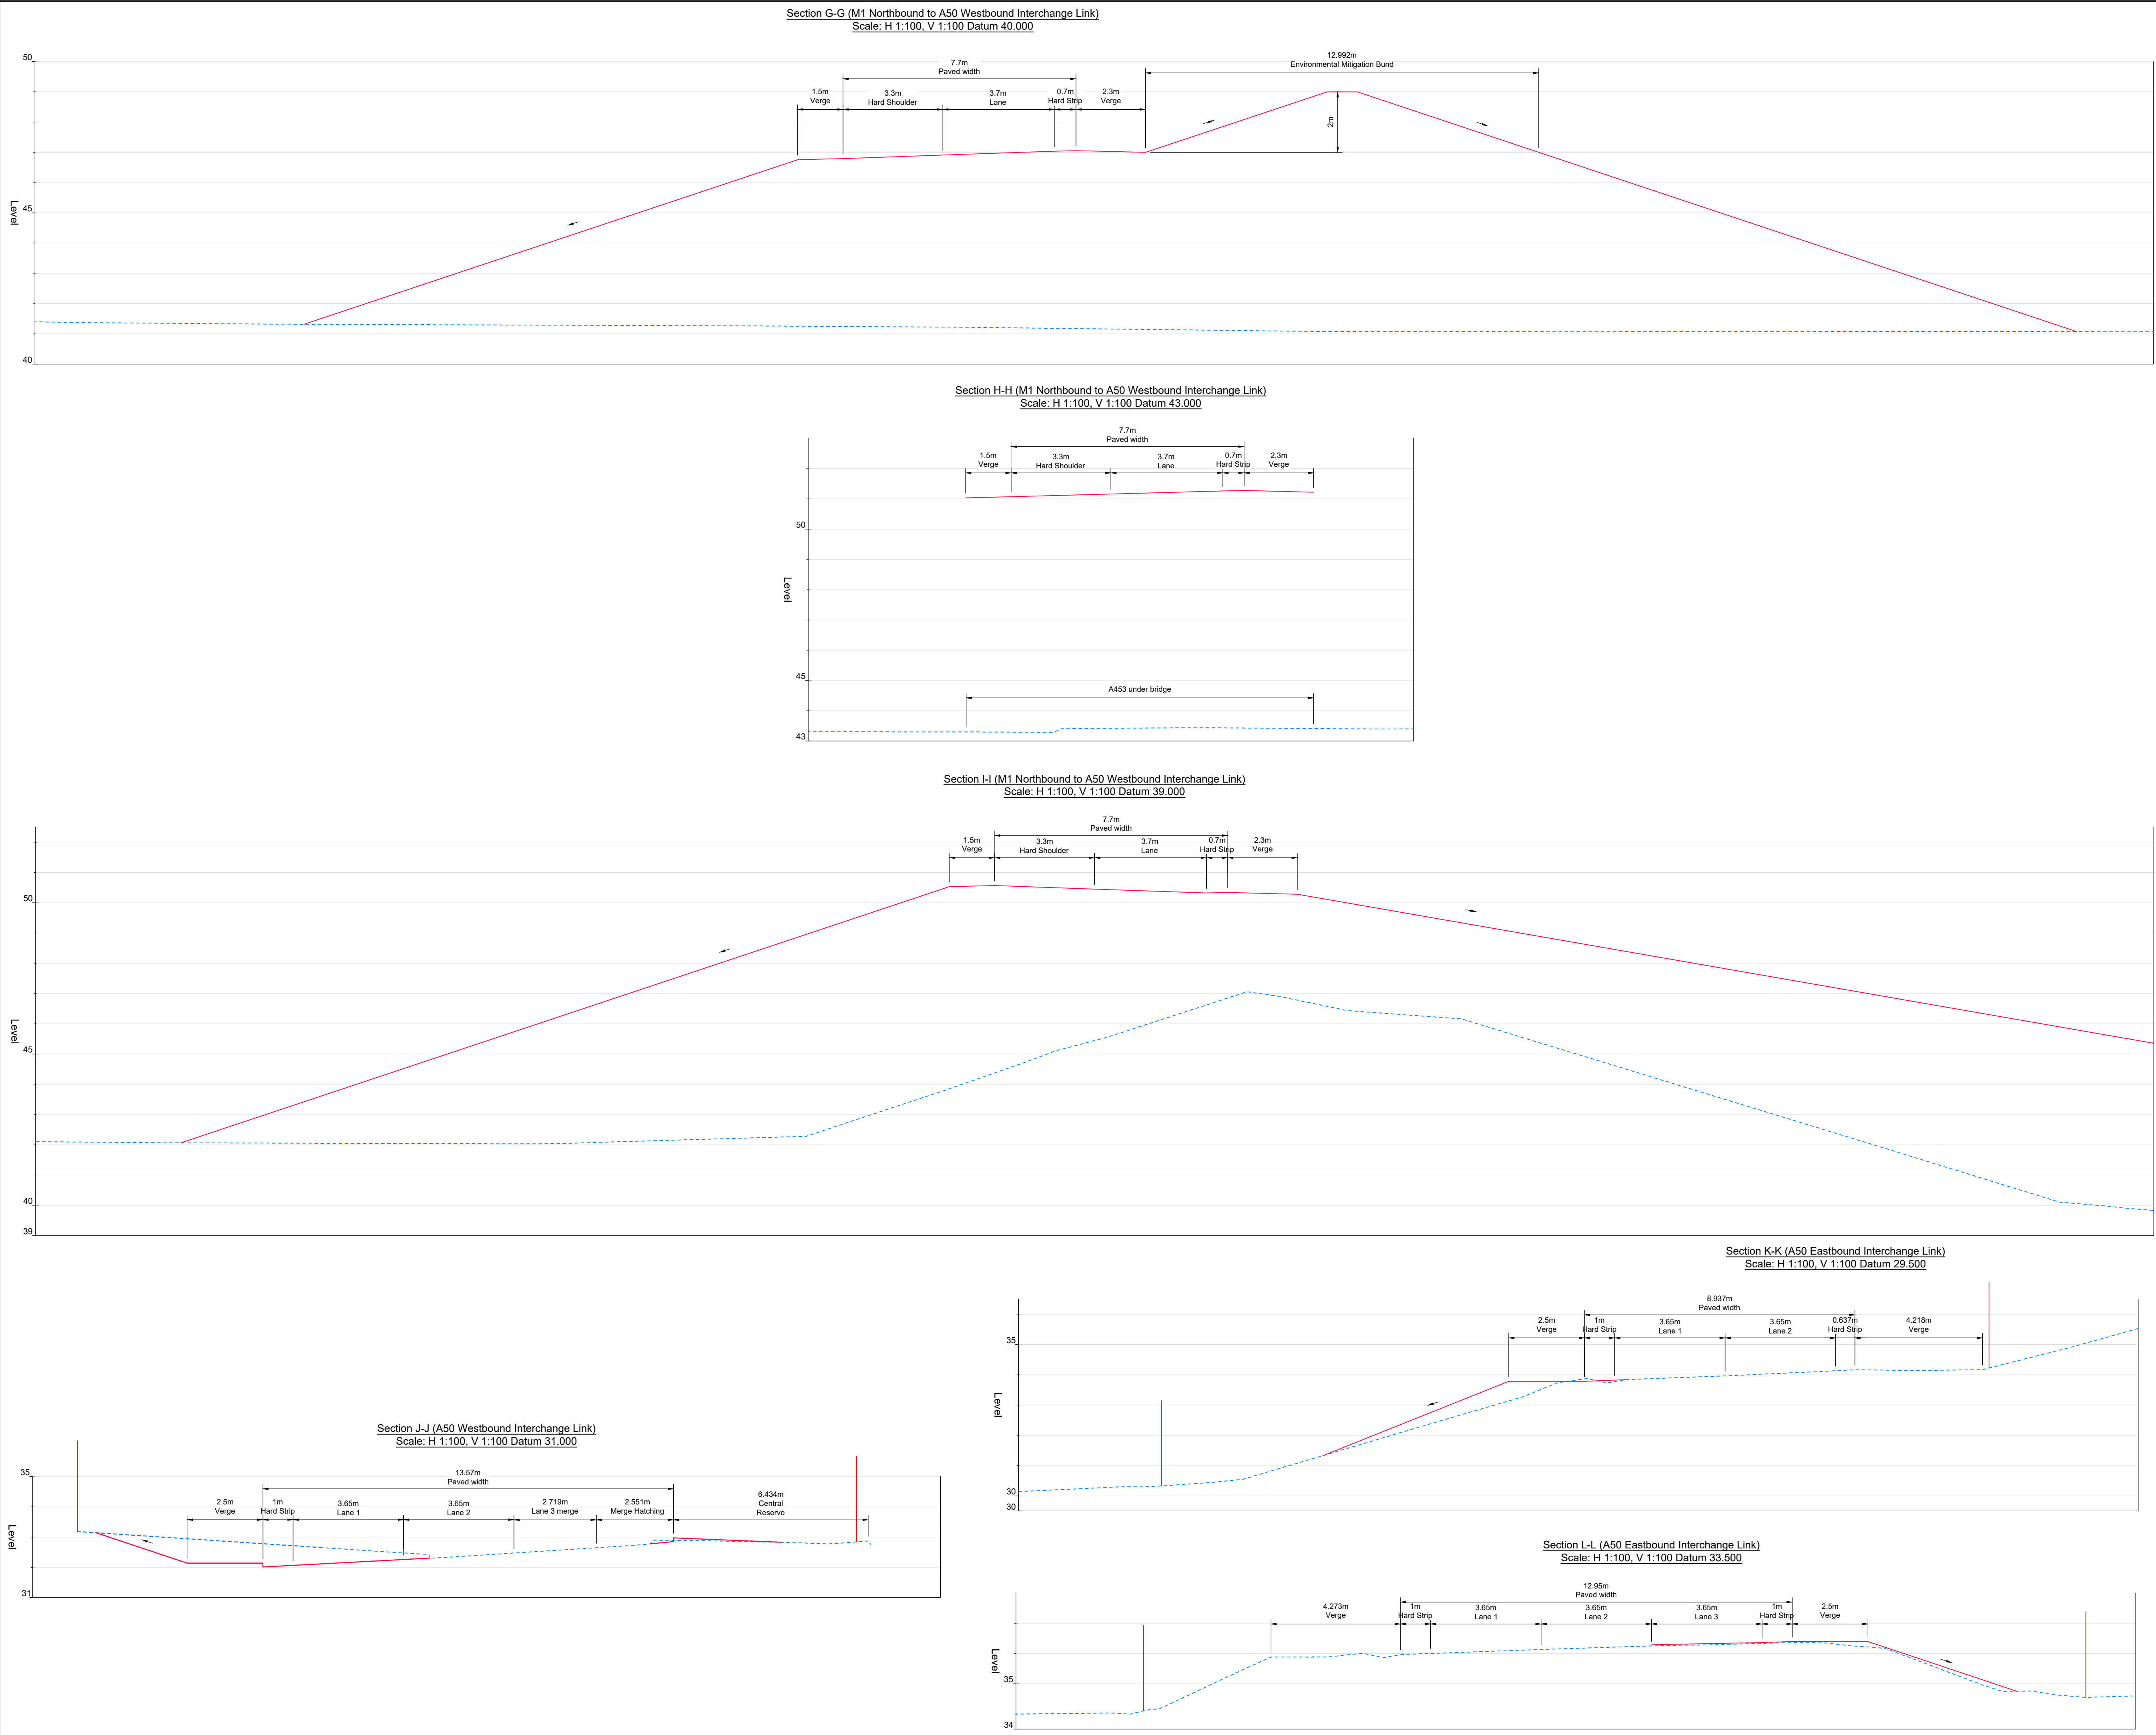

Notes

1. All dimensions in metres unless noted otherwise. All levels are in metres Above Ordnance Datum (mAOD).

2. The height of proposed bridges, embankments and depths of cuttings are indicative subject to the limits of deviation referred to in the order.

3. The proposed works including their specific alignment will be subject to detailed design within the limits of deviation identified on the works plans and as described in Article 4 of the development consent order.

Legend

Proposed Ground level

Existing ground level

Highway Plans General Arrangements

Refer to document DCO 2.8A for:

EMG2 Access

Hyam's Lane

Refer to document DCO 2.8B for:

Active Travel Link

M1 Northbound to A50 Westbound Interchange Link

L57 Shared Use Cycle Track

Refer to document DCO 2.8C for:

M1 Northbound to A50 Westbound Interchange Link

A50 Westbound Interchange Link

A50 Eastbound to M1 J24 Interchange Link

M1 Southbound to M1 J24 Interchange Link

Highway Plans Long Sections

Refer to document DCO 2.10A for:

M1 Northbound to A50 Westbound Interchange Link

A50 Westbound Interchange Link

Refer to document DCO 2.10B for:

A50 Eastbound to M1 J24 Interchange Link

M1 Southbound to M1 J24 Interchange Link

Refer to document DCO 2.10C for:

Active Travel Link

EMG2 Access

L57 Shared Use Cycle Track

Refer to document DCO 2.10D for:

Hyam's Lane

A453 Bridge Plan

Refer to document DCO 2.11

P03

25.09.25

Notes amended

SRH

SRH

P02

31.07.25

Issued for DCO Submission

JFP

SRH

P01

27.06.25

Issued for information

MS

SRH

Rev

Date

Details of issue / revision

Drw

Rev

ISSUES & REVISIONS

SEGRO

THE EAST MIDLANDS
GATEWAY PHASE 2 AND
HIGHWAY ORDER 202[]

Drawing Title

HIGHWAY PLANS
CROSS SECTIONS
SHEET 3 OF 3

Scale

1:100

Drawn

M.S

Size

A1

Reviewed

S.H

Regulation

6(2)

Document

DCO 2.9C

Drawing Status

DCO SUBMISSION

Drawing No.

EMG2-BWB-HGN-XX-DR-H-0133

Revision

P03