


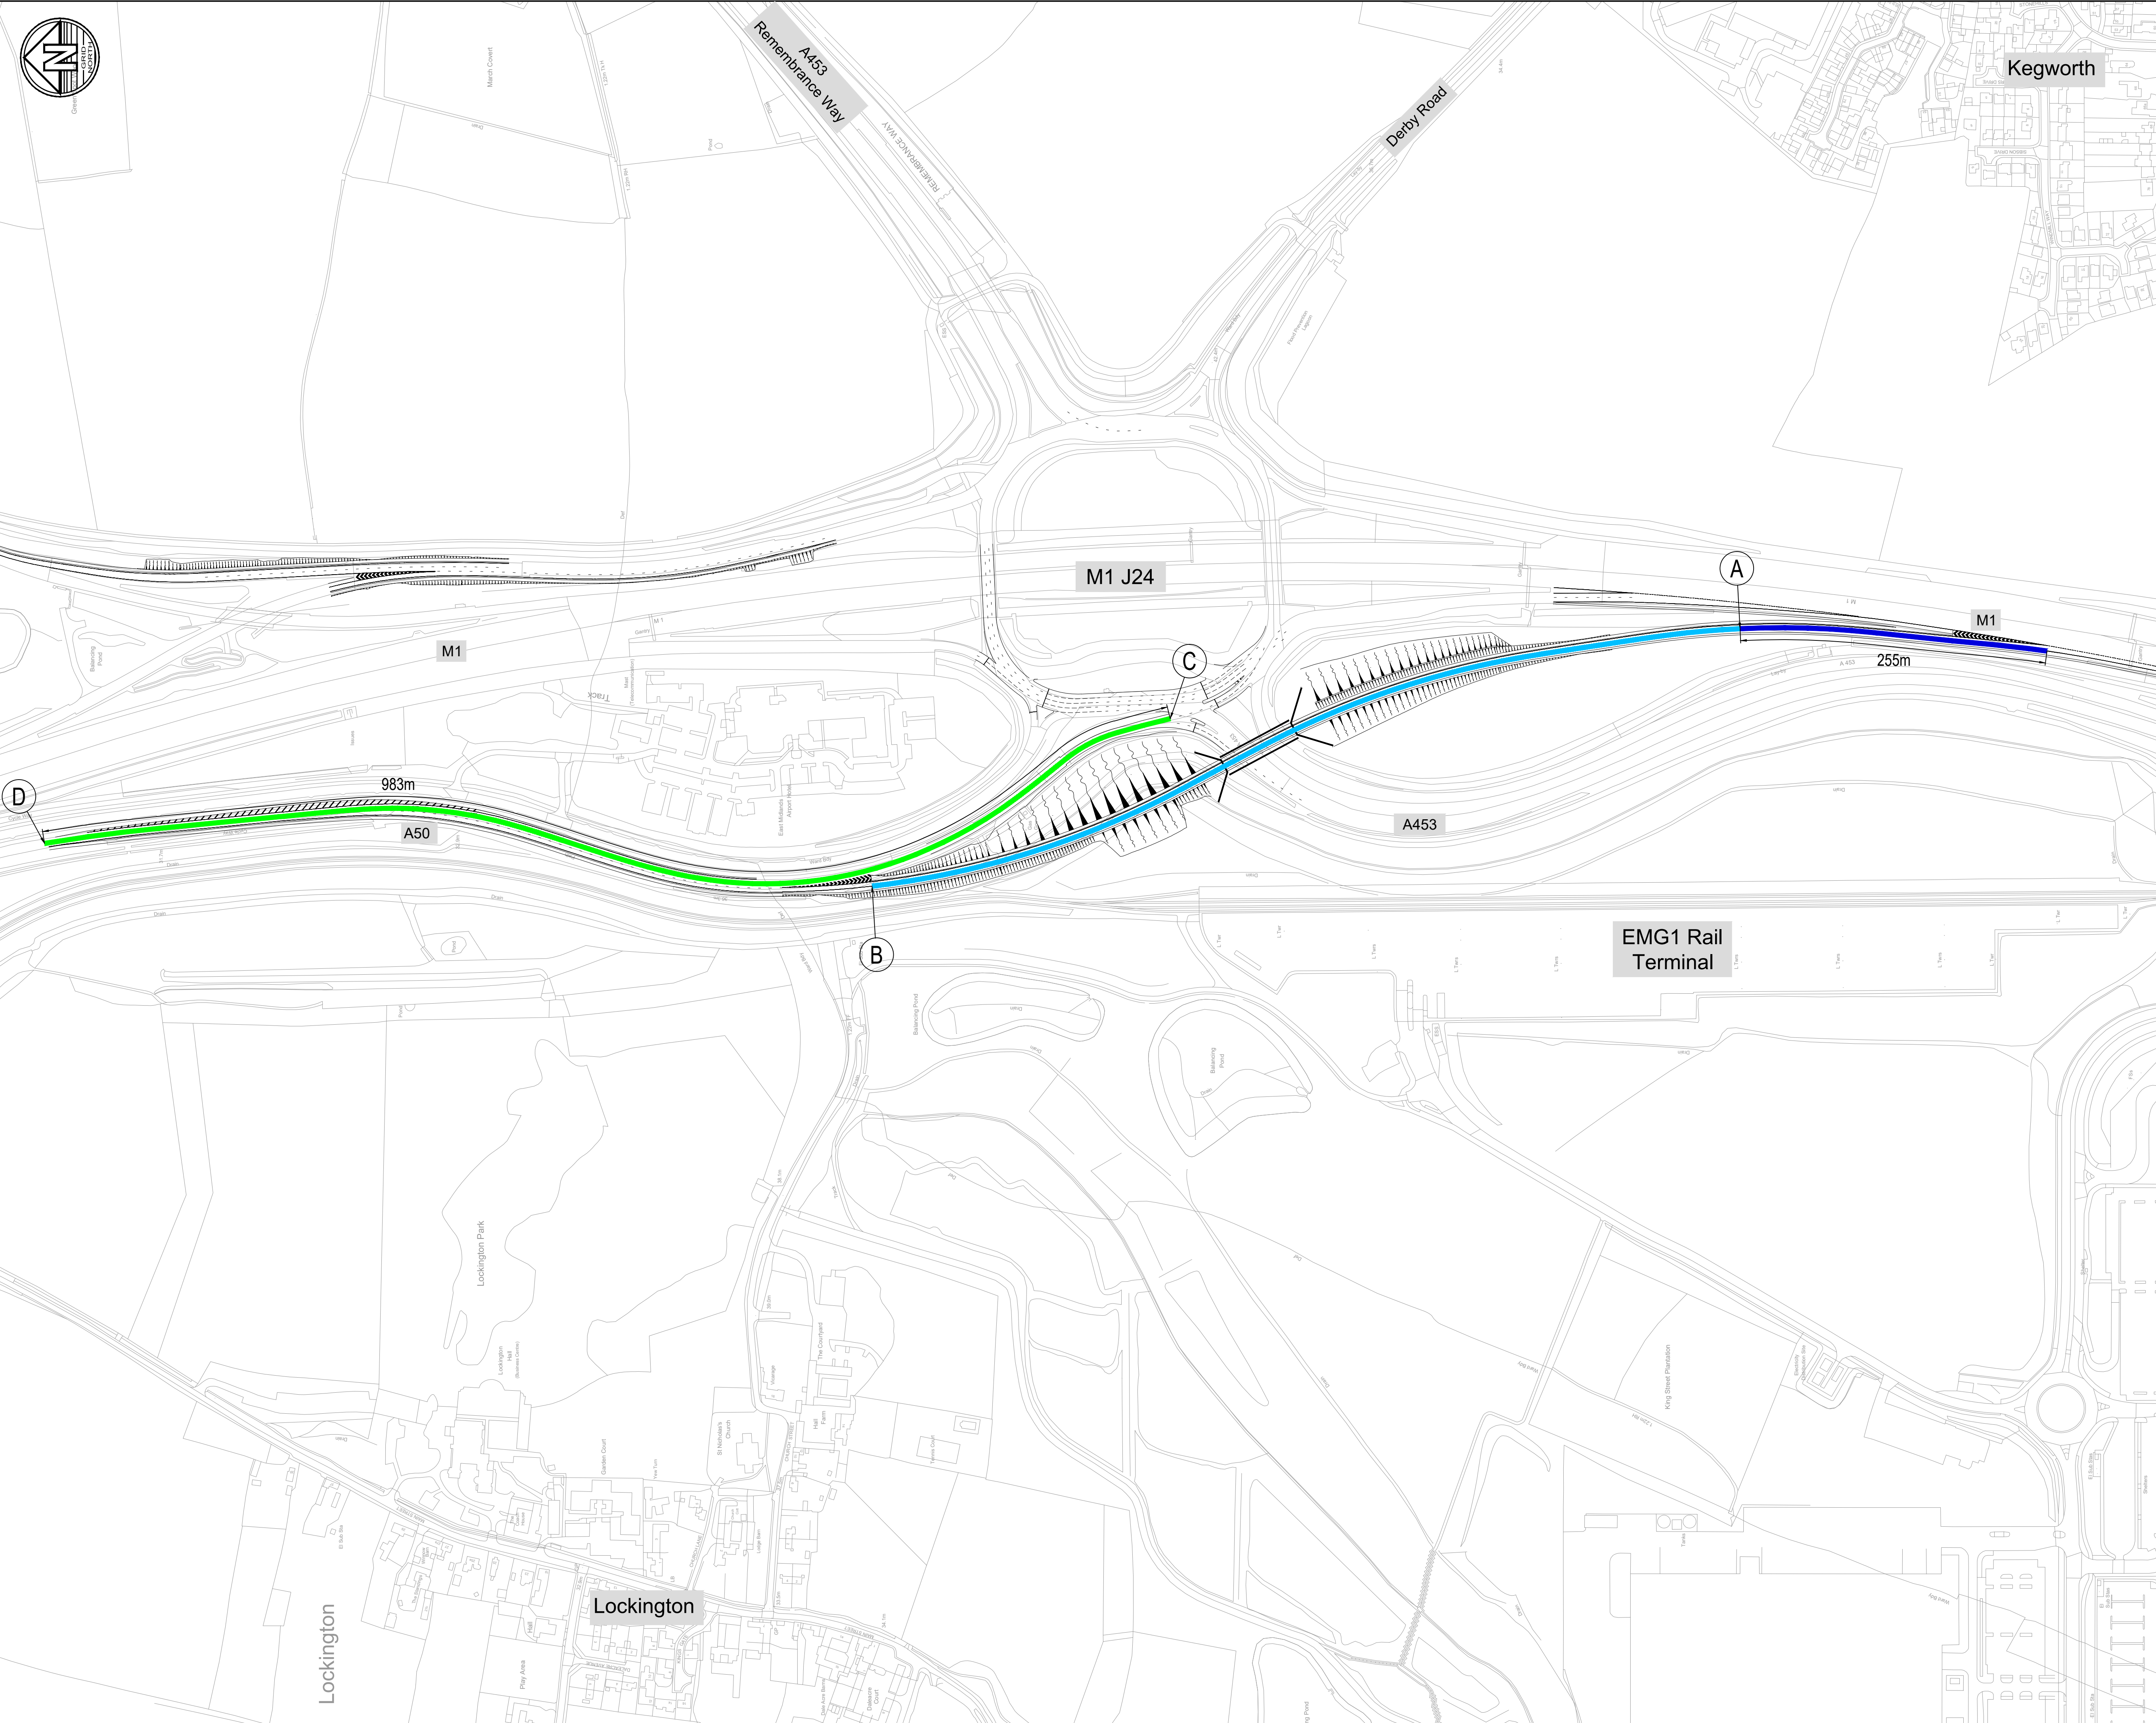

Legend

ALL-PURPOSE TRUNK ROAD SUBJECT TO 50mph SPEED LIMIT

MOTORWAY SUBJECT TO VARIABLE MANDATORY SPEED LIMIT

MOTORWAY SUBJECT TO 50mph SPEED LIMIT

A

REFERENCE

050100150200

SCALE: METRES

P0216.06.25Scheme updated

SRH

SRH

P0115.01.25Preliminary Issue

JFP

SRH

RevDateDetails of issue / revision

Drw

Rev

ISSUES & REVISIONS

SEGRO

THE EAST MIDLANDS
GATEWAY PHASE 2 AND
HIGHWAY ORDER 2021[]

Drawing Title

SPEED LIMIT PLAN

Scale1:2500

DrawnJ. Palmer

SizeA1

ReviewedS. Hilditch

Regulation5(2) (o)

DocumentDCO 2.14

Drawing Status

CONSULTATION DRAFT

Drawing No.EMG2-BWB-LSI-01-DR-C-00190

RevisionP02