
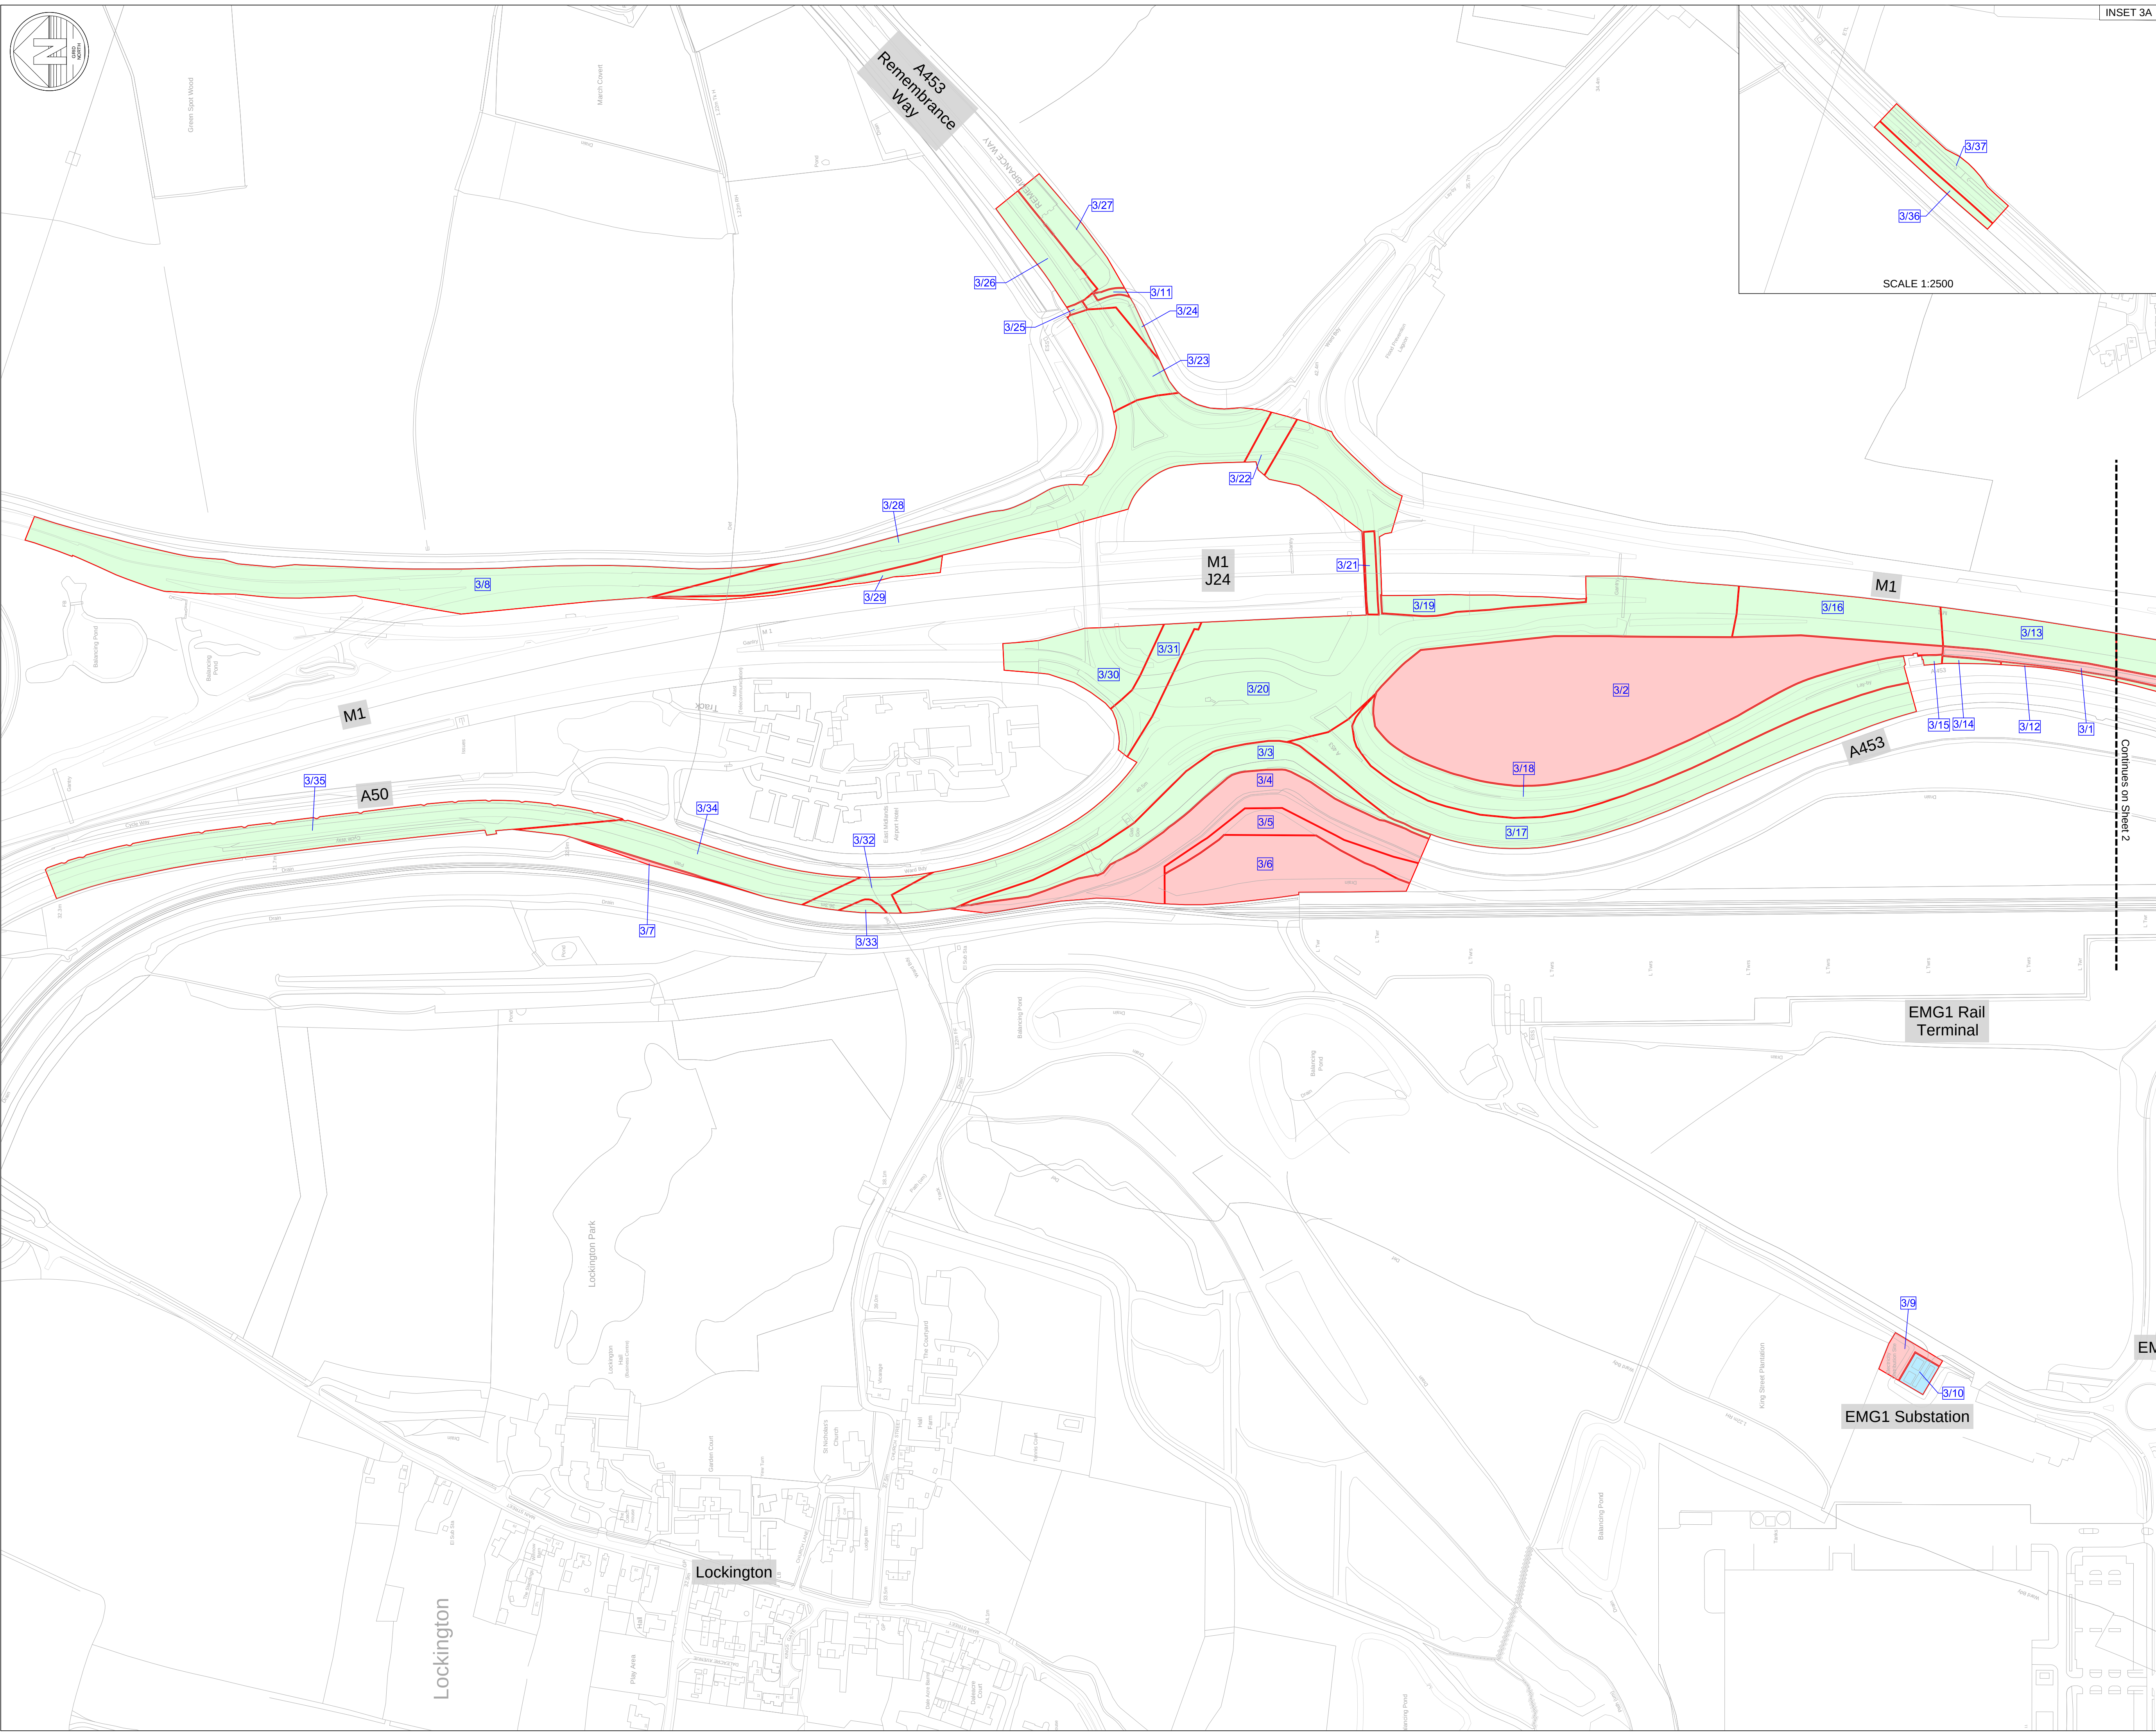


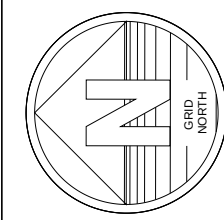

INSET 3A

SCALE 1:2500

Legend

Order Limits

Permanent acquisition of land and existing rights

Land to be used temporarily and new rights to be acquired permanently

Land to be used temporarily only

Public highway required for highway works only (no permanent acquisition of land or rights)

Land excluded from Order Limits

Notes

Plots are split on cut lines. Individual plots are not shown on two sheets. Each sheet has its own plots

Key Plan

P4	02.10.25	Reissued for DCO Submission	HDA	LJO
P3	25.08.25	Issued for DCO Submission	DTA	LJO
P2	22.08.25	Drafted for DCO Submission	DTA	LJO
P1	29.07.25	Preliminary Issue	HDA	LJO
Rev	Date	Details of issue / revision	Drw	Rev

ISSUES & REVISIONS

Drawing Title

LAND PLAN
SHEET 3 OF 4

Scale	1:2500	Drawn	HDA
Size	A1	Reviewed	LJO
Regulation	5(2)(i)(ii)	Document	DCO 2.2C
Drawing Status	DCO Submission		
Drawing No.	EMG2-237	Revision	P4