


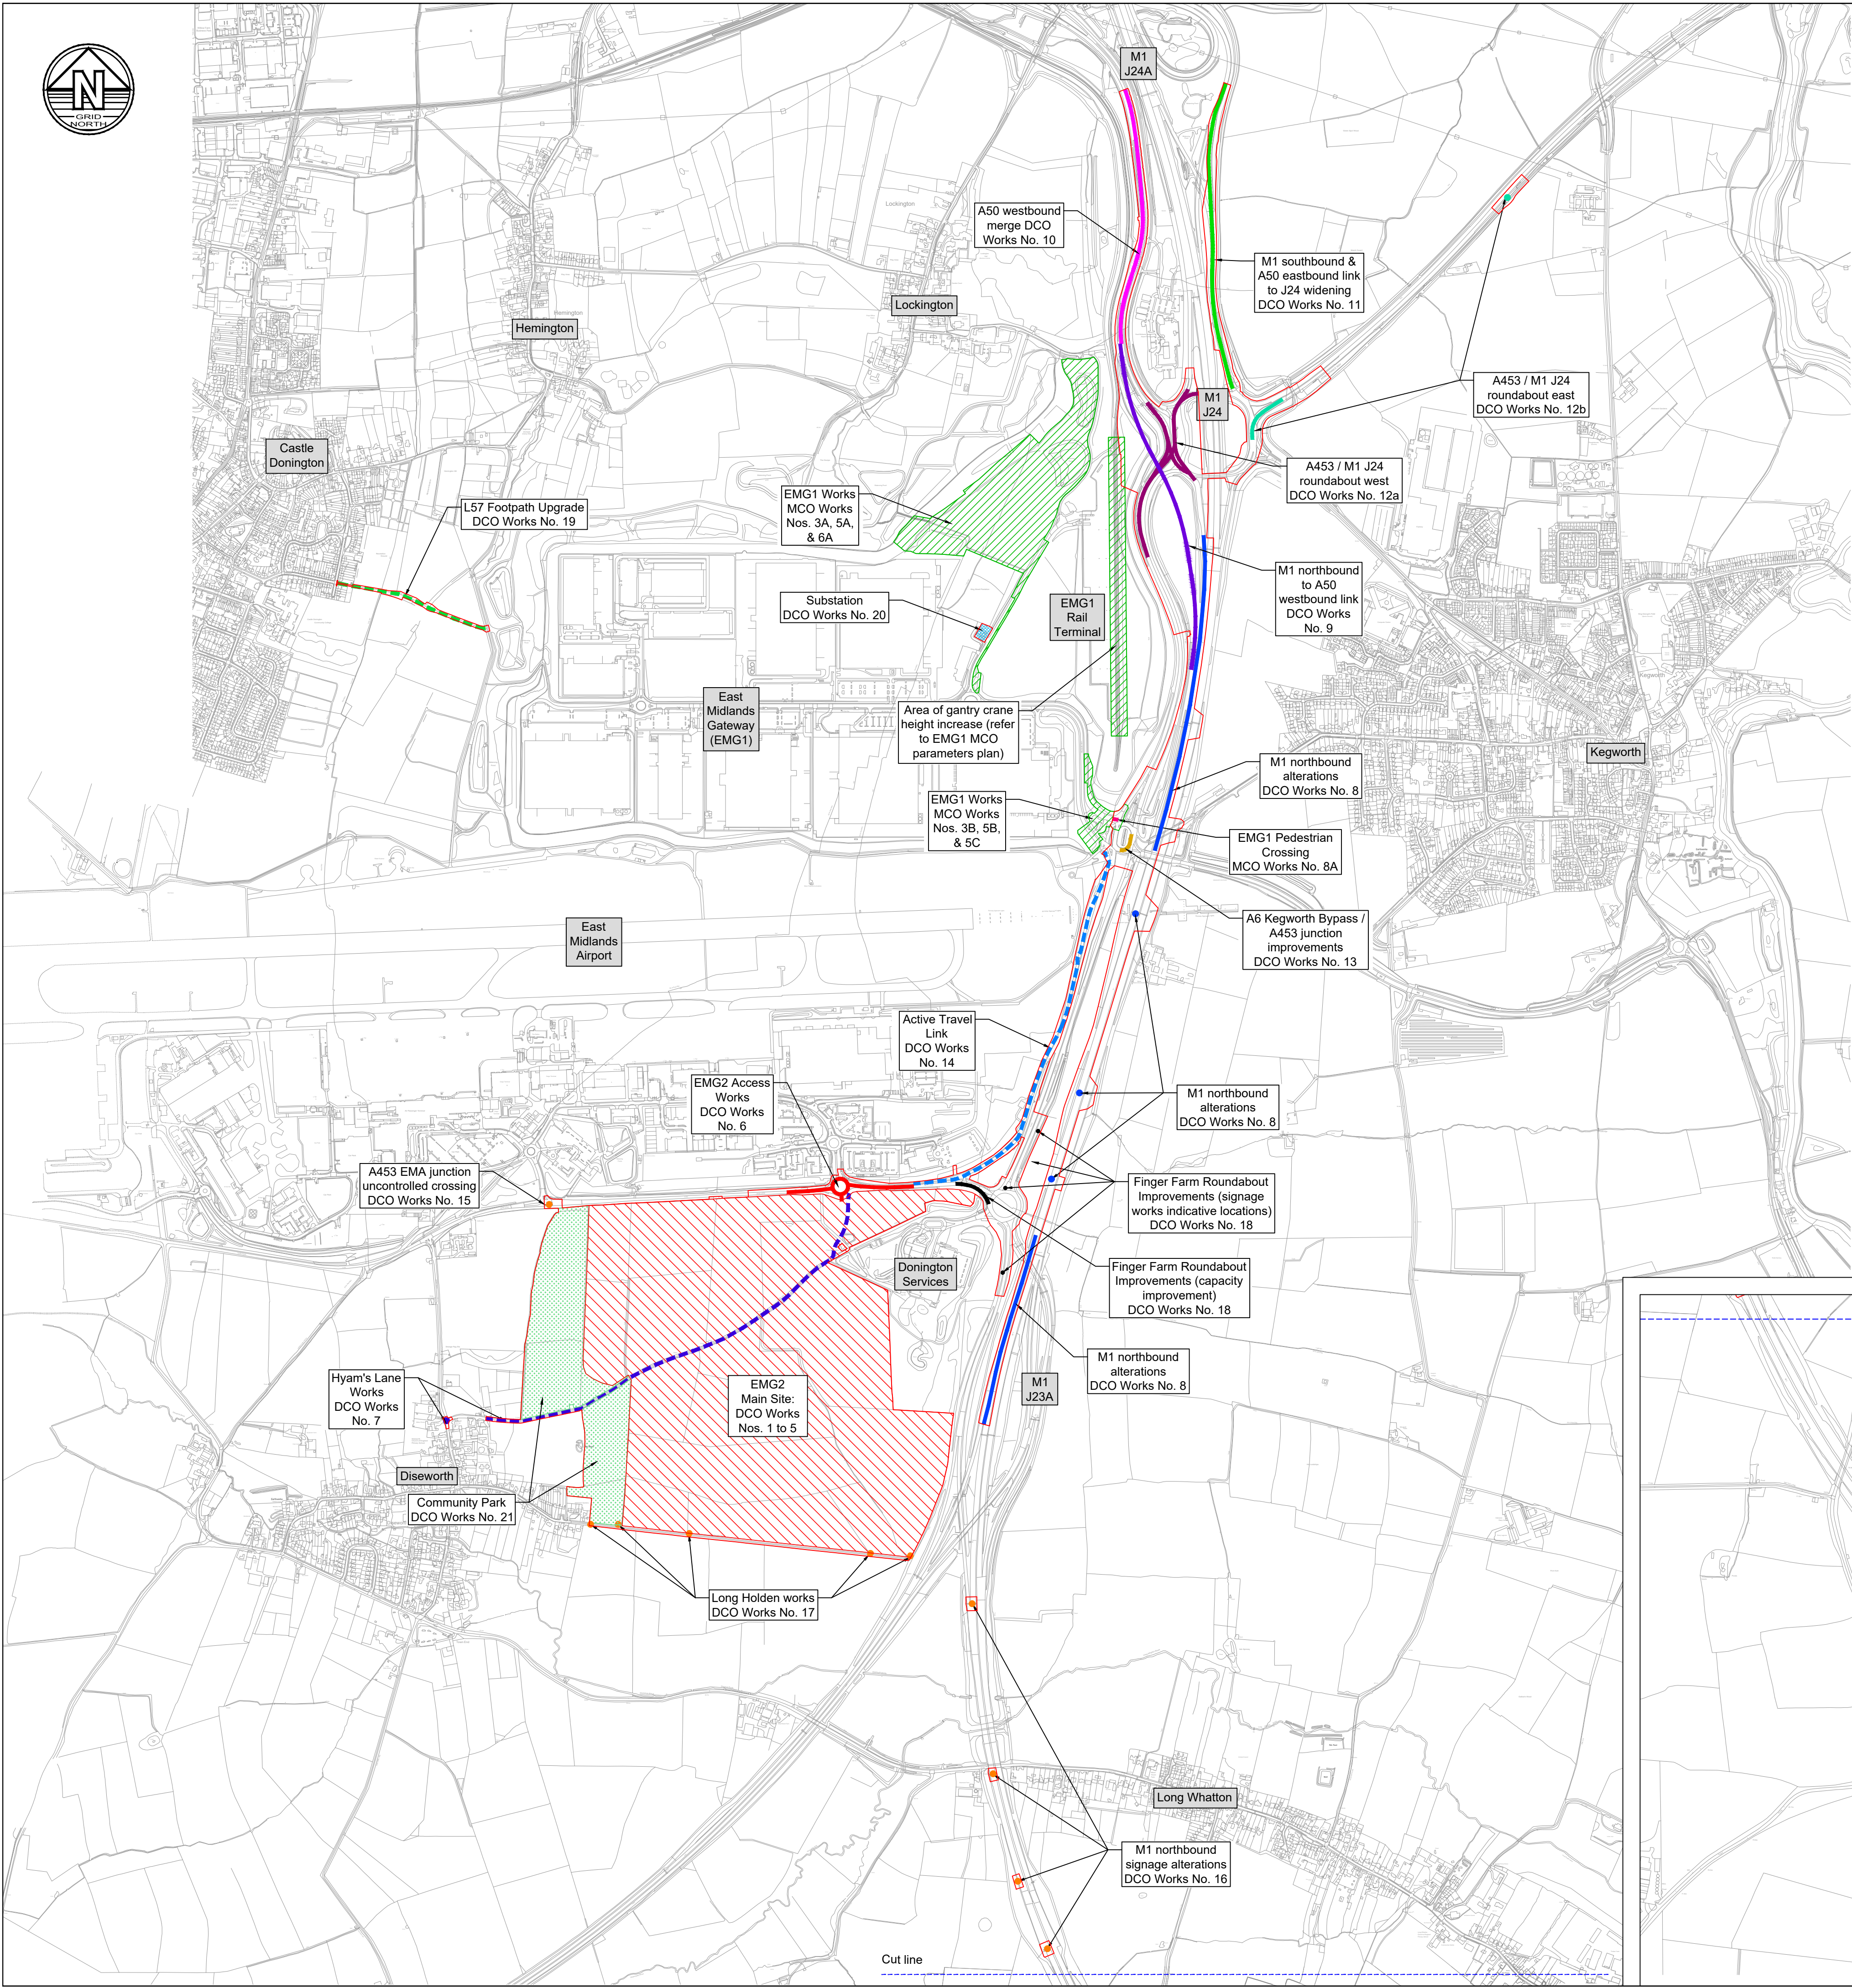

Legend

DRAFT DCO order limits

DRAFT MCO order limits

The EMG2 project is comprised of the EMG2 Works and the Highway Works (together the "DCO Scheme") and the EMG1 Works (the "MCO Scheme")

The DCO Scheme

Components of the EMG2 Works:

EMG2 Main Site: Logistics and advanced manufacturing (DCO Works Nos. 1 to 5)

Community Park (DCO Works No. 21)

Substation (DCO Works No. 20)

Components of the Highway Works:

EMG2 Access Works (DCO Works No. 6)

J24 Improvements

M1 northbound works (DCO Works No. 8)

M1 northbound to A50 westbound link (DCO Works No. 9)

A50 westbound merge (DCO Works No. 10)

M1 southbound & A50 eastbound to J24 link widening (DCO Works No. 11)

A453 / M1 J24 roundabout west (DCO Works No. 12a)

A453 / M1 J24 roundabout east (DCO Works No. 12b)

Other highway works:

Active Travel Link (DCO Works No. 14)

Hyam's Lane Works (DCO Works No. 7)

L57 Footpath Upgrade (DCO Works No. 19)

A6 Kegworth Bypass / A453 junction improvements (DCO Works No. 13)

Finger Farm Roundabout Improvements (DCO Works No. 18)

Other works: A453 EMA junction (DCO Works No. 15), M1 northbound signage (DCO Works No. 16) and Long Holden field access closures and motor traffic restriction (DCO Works No. 17)

The MCO Scheme

Components of the EMG1 Works:

Changes to EMG1 (MCO Works Nos. 3A, 3B, 5A, 5B 5C and 6A)

EMG1 Pedestrian Crossing (MCO Works No. 8A)

P18	25.07.25	DCO Works 14 minor amendment	SRH	SRH
P17	15.07.25	A6/A453 junction terminology change	SRH	SRH
P16	08.07.25	Minor presentational amendment	SRH	SRH
P15	04.07.25	Amendments to terminology	SRH	SRH
P14	12.06.25	Works 12 split into a and b	SRH	SRH
P13	02.06.25	Legend updated	SRH	SRH
P12	02.06.25	Legend updated	SRH	SRH
P11	29.05.25	Annotations amended	SRH	SRH
P10	29.05.25	Annotations amended	SRH	SRH
P09	27.05.25	Annotations amended	SRH	SRH
P08	21.05.25	Annotations amended	SRH	SRH
P07	19.05.25	Annotations amended	SRH	SRH
P06	15.05.25	Scheme updated	SRH	SRH
P05	28.01.25	Minor Amendment	SRH	SRH
P04	10.01.25	Works 18 & 19 added	SRH	SRH
P03	05.12.24	Various updates	SRH	SRH
P02	02.12.24	Works nos. added	SRH	SRH
P01	15.11.24	Issued for comment	SRH	SRH
Rev	Date	Details of issue / revision	Drw	Rev

ISSUES & REVISIONS

THE EAST MIDLANDS GATEWAY
PHASE 2 AND HIGHWAY ORDER 202[]
AND
THE EAST MIDLANDS GATEWAY RAIL
FREIGHT INTERCHANGE AND
HIGHWAY (AMENDMENT) ORDER 202[]

Drawing Title

COMPONENTS OF THE
PROPOSED
DEVELOPMENT

Scale

1:10,000

Drawn

S. Hilditch

Size

A1

Reviewed

S. Hilditch

Regulation

5(2) (o)

Document

DCO 2.7 / MCO 2.7

Drawing Status

DCO & MCO SUBMISSION

Drawing No.

EMG2-BWB-GEN-XX-SK-CH-SK023

Revision

P18