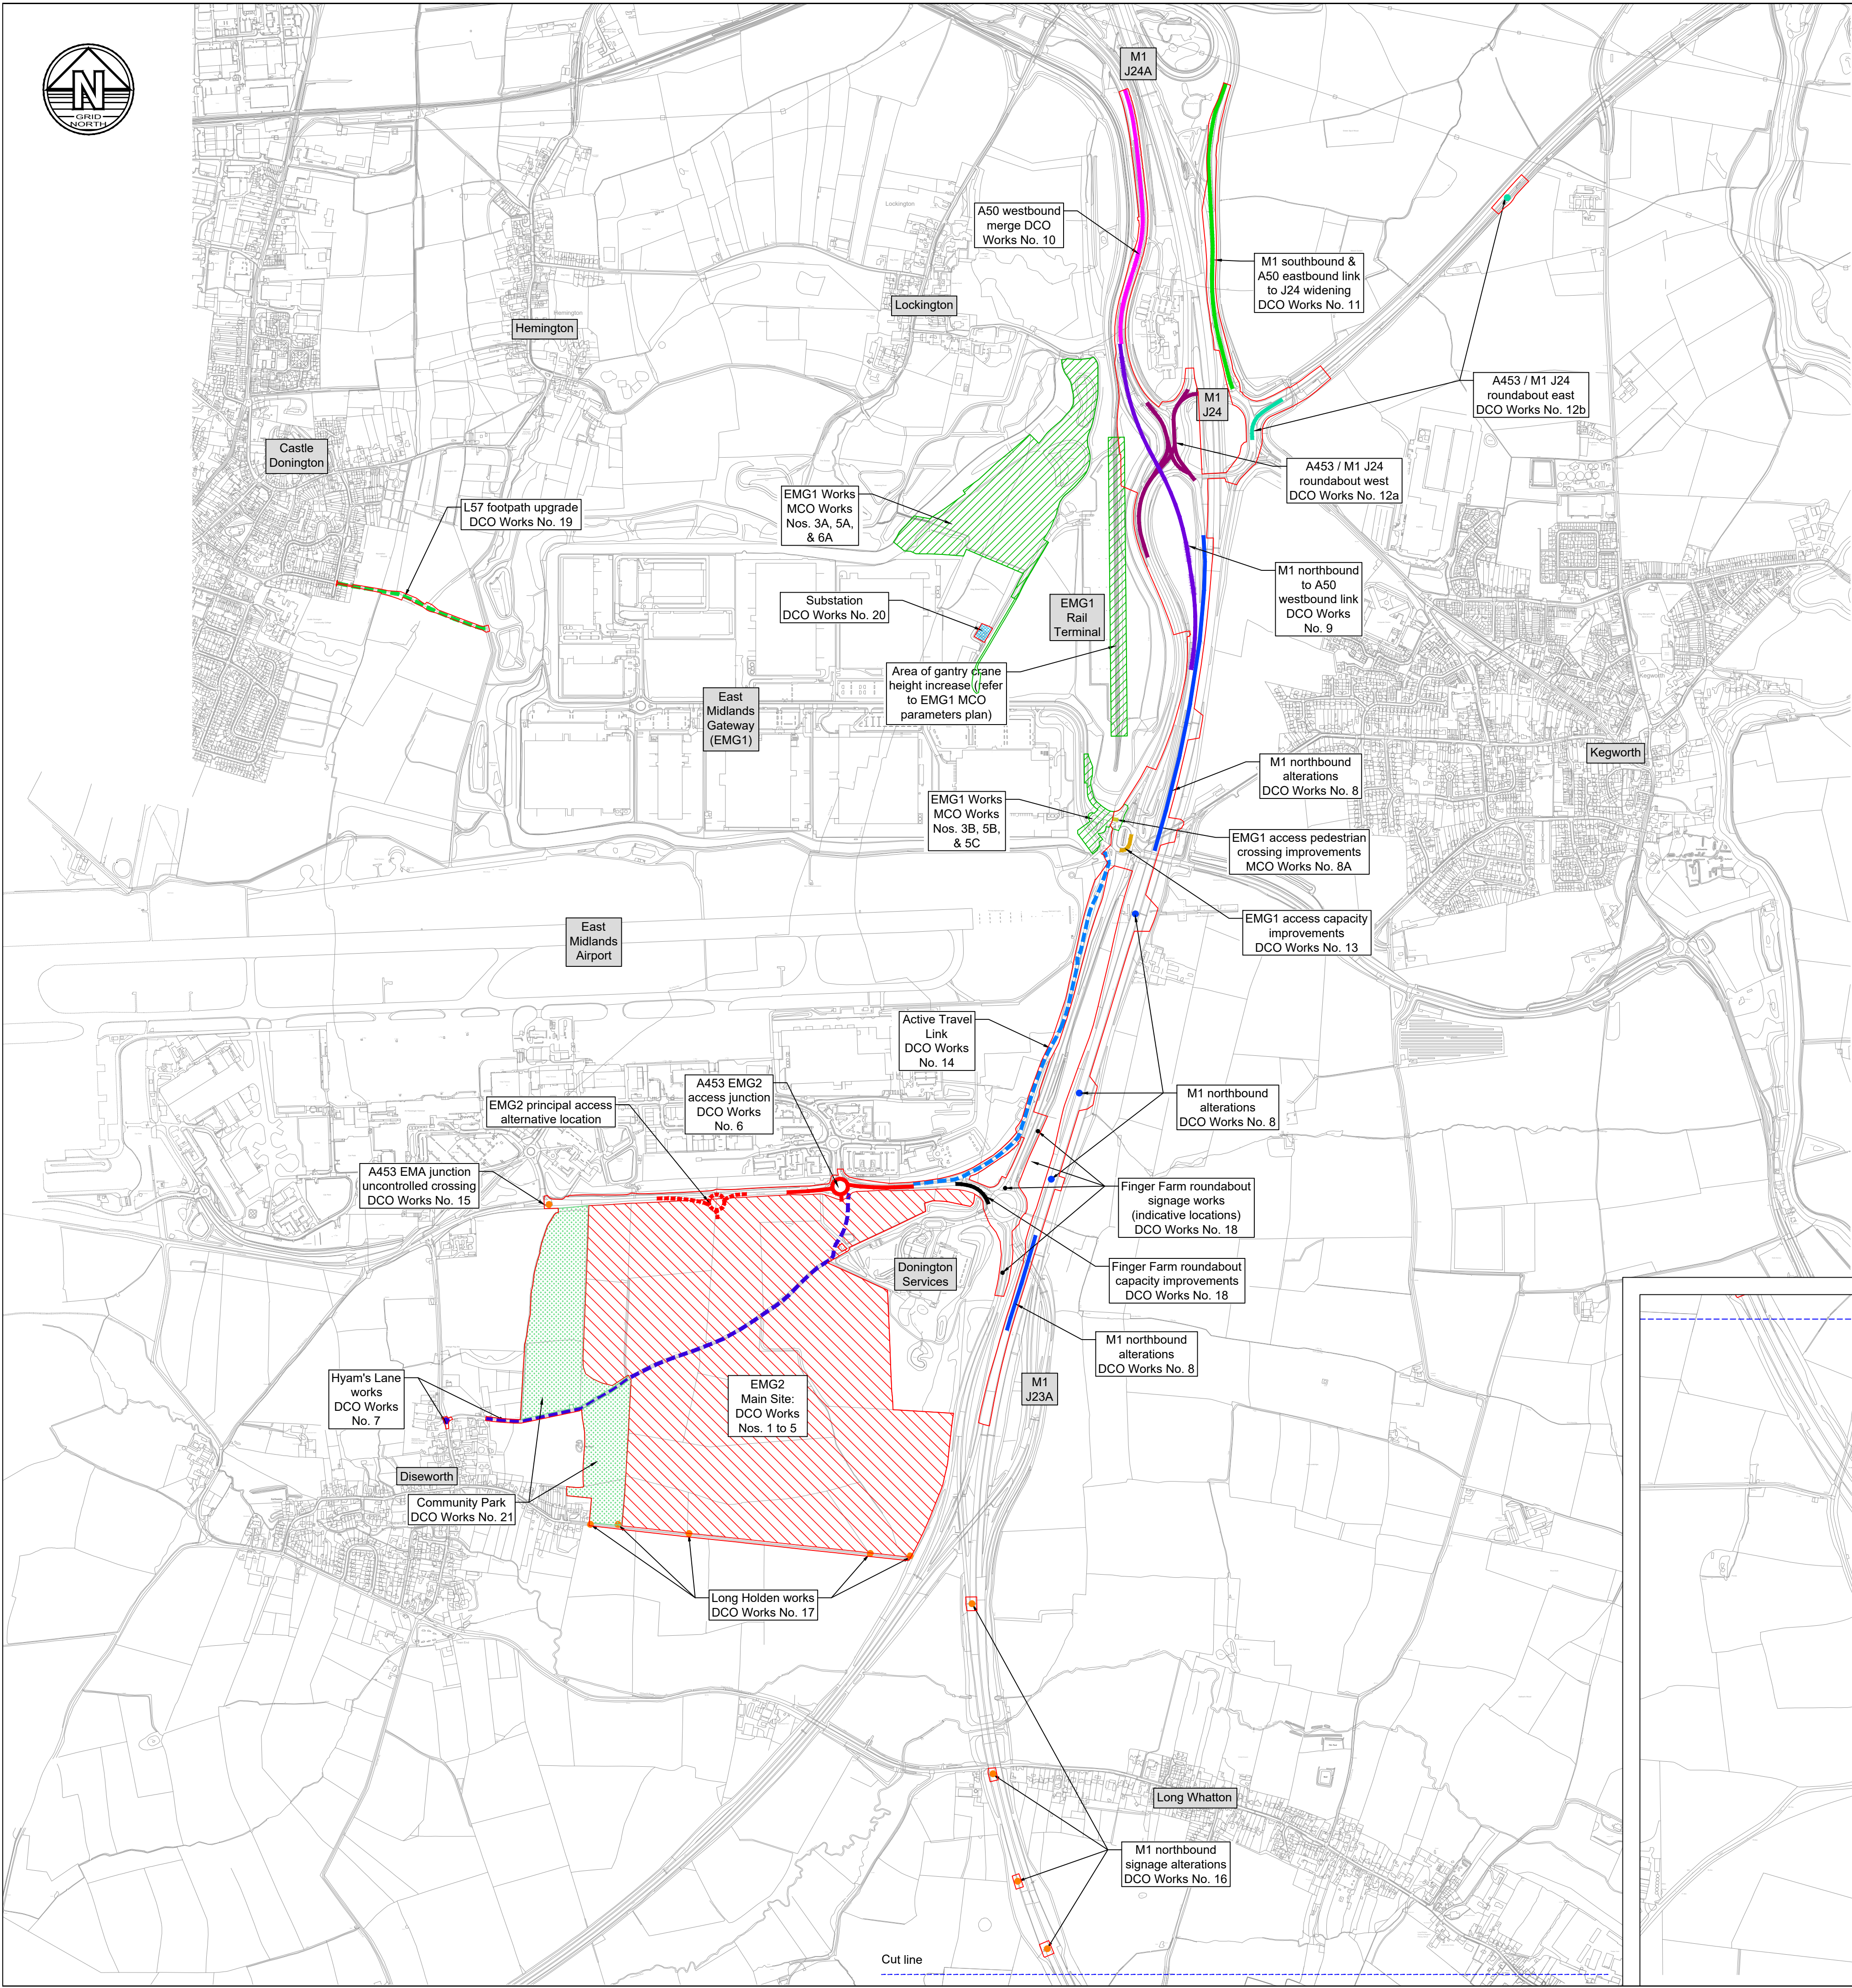


Legend

DRAFT DCO order limits

DRAFT MCO order limits

The EMG2 project is comprised of the EMG2 Works and the Highway Works (together the "DCO Scheme") and the EMG1 Works (the "MCO Scheme")

Components of the EMG2 Works:

EMG2 Main Site: Logistics and advanced manufacturing (DCO Works Nos. 1 to 5)

Community Park (DCO Works No. 21)

Substation (DCO Works No. 20)

Components of the Highway Works:

A453 EMG2 access junction (DCO Works No. 6)

J24 improvements

M1 northbound works (DCO Works No. 8)

M1 northbound to A50 westbound link (DCO Works No. 9)

A50 westbound merge (DCO Works No. 10)

M1 southbound & A50 eastbound to J24 link widening (DCO Works No. 11)

A453 / M1 J24 roundabout west (DCO Works No. 12a)

A453 / M1 J24 roundabout east (DCO Works No. 12b)

Active travel works

Active Travel link (DCO Works No. 14)

Hyam's Lane works (DCO Works No. 7)

L57 footpath upgrade (DCO Works No. 19)

Other highway works

EMG1 access improvements (DCO Works No. 13)

Finger Farm roundabout improvements (DCO Works No. 18)

Other works: A453 EMA junction (DCO Works No. 15), M1 northbound signage (DCO Works No. 16) and Long Holden field access closures and motor traffic restriction (DCO Works No. 17)

Components of the EMG1 Works:

Changes to EMG1 (MCO Works Nos. 3A, 3B, 5A, 5B, 5C and 6A)

EMG1 access works (MCO Works No. 8A)

P14	12.06.25	Works 12 split into a and b	SRH	SRH
P13	02.06.25	Legend updated	SRH	SRH
P12	02.06.25	Legend updated	SRH	SRH
P11	29.05.25	Annotations amended	SRH	SRH
P10	29.05.25	Annotations amended	SRH	SRH
P09	27.05.25	Annotations amended	SRH	SRH
P08	21.05.25	Annotations amended	SRH	SRH
P07	19.05.25	Annotations amended	SRH	SRH
P06	15.05.25	Scheme updated	SRH	SRH
P05	28.01.25	Minor Amendment	SRH	SRH
P04	10.01.25	Works 18 & 19 added	SRH	SRH
P03	05.12.24	Various updates	SRH	SRH
P02	02.12.24	Works nos. added	SRH	SRH
P01	15.11.24	Issued for comment	SRH	SRH
Rev	Date	Details of issue / revision	Drw	Rev

ISSUES & REVISIONS



THE EAST MIDLANDS GATEWAY
PHASE 2 AND HIGHWAY ORDER 202[]
AND
THE EAST MIDLANDS GATEWAY RAIL
FREIGHT INTERCHANGE AND
HIGHWAY (AMENDMENT) ORDER 202[]

Drawing Title

**COMPONENTS OF THE
PROPOSED
DEVELOPMENT**

Scale	1:10,000	Drawn	S. Hilditch
Size	A1	Reviewed	S. Hilditch
Regulation	5(2) (o)	Document	DCO 2.7 / MCO 2.7

Drawing Status

CONSULTATION DRAFT

Drawing No. EMG2-BWB-GEN-XX-SK-CH-SK023	Revision P14
--	------------------------

